



90 ASHWOOD
FRONT ELEVATION
 SCALE: 1/8"=1'-0"

COPY


A60

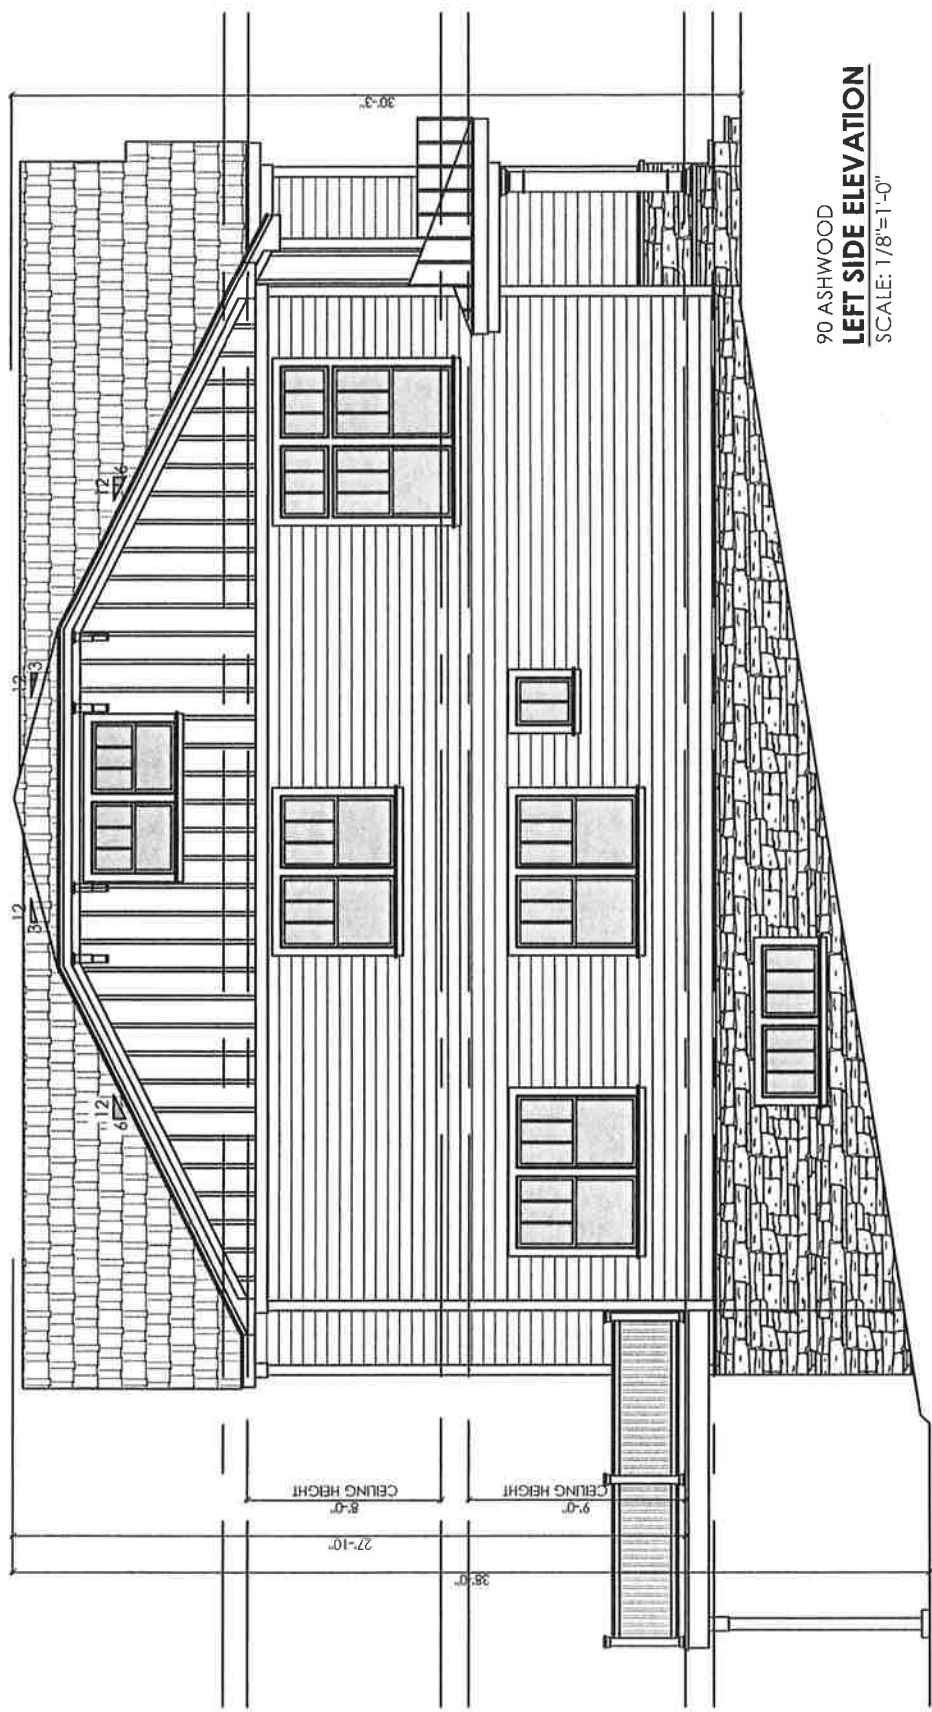

90 ASHWOOD
LEFT SIDE ELEVATION
 SCALE: 1/8"=1'-0"

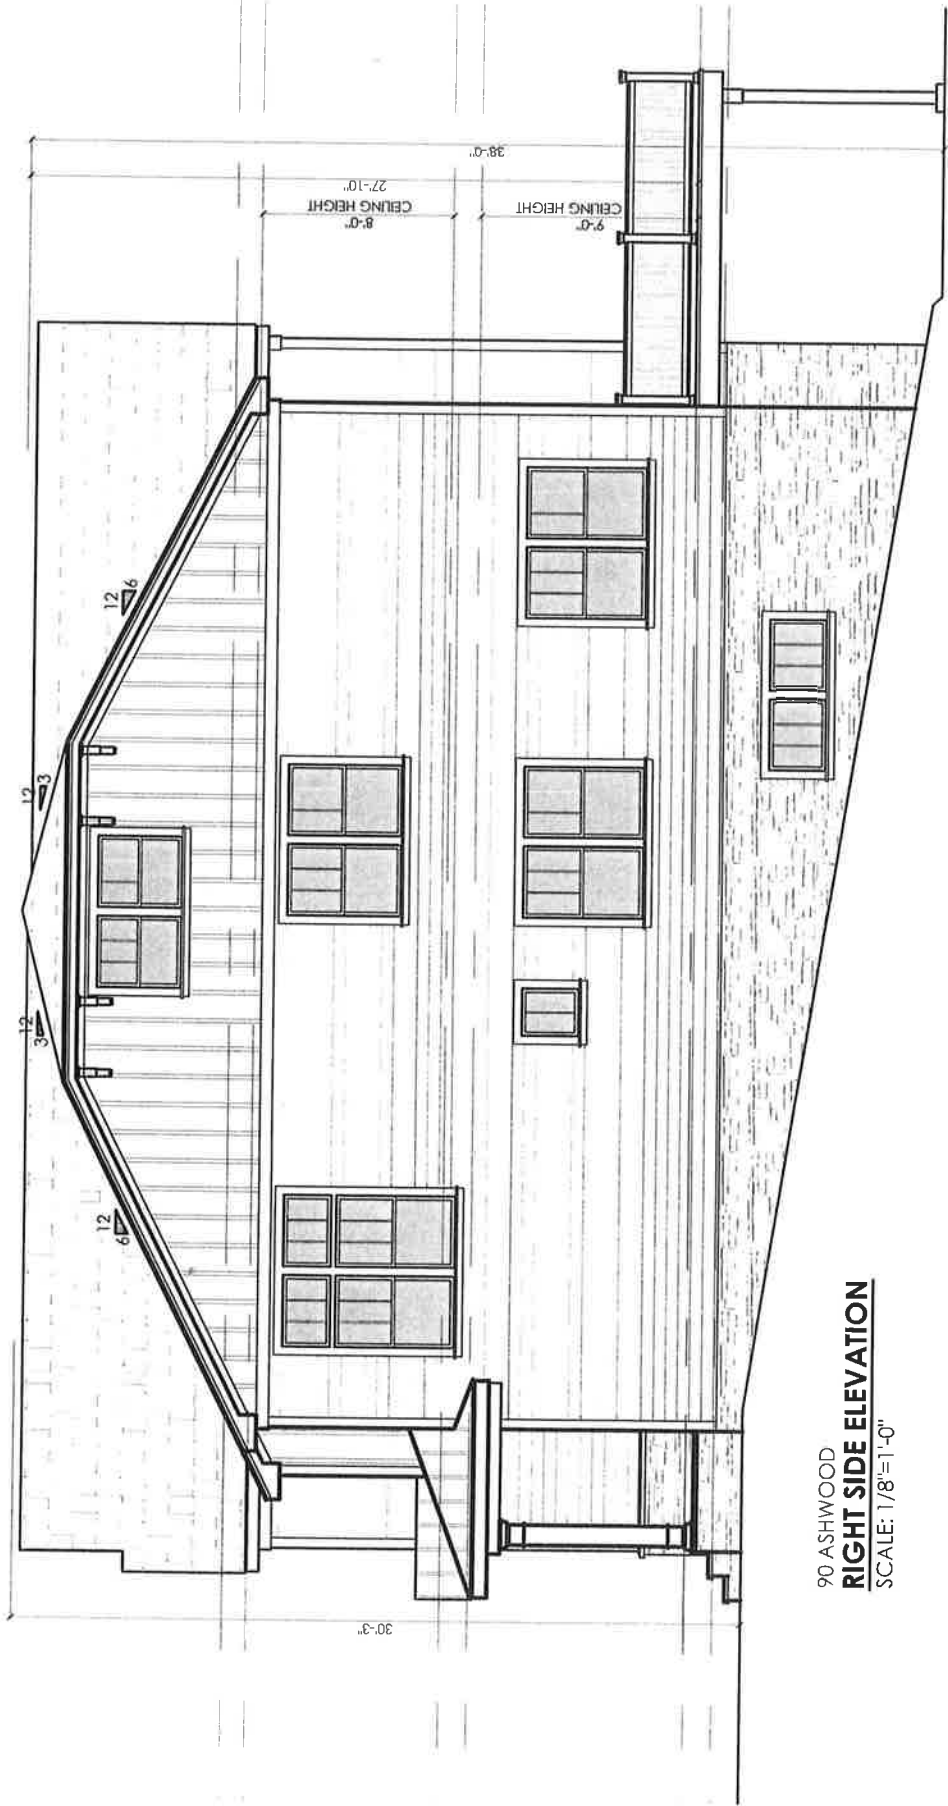

90 ASHWOOD
RIGHT SIDE ELEVATION
 SCALE: 1/8"=1'-0"

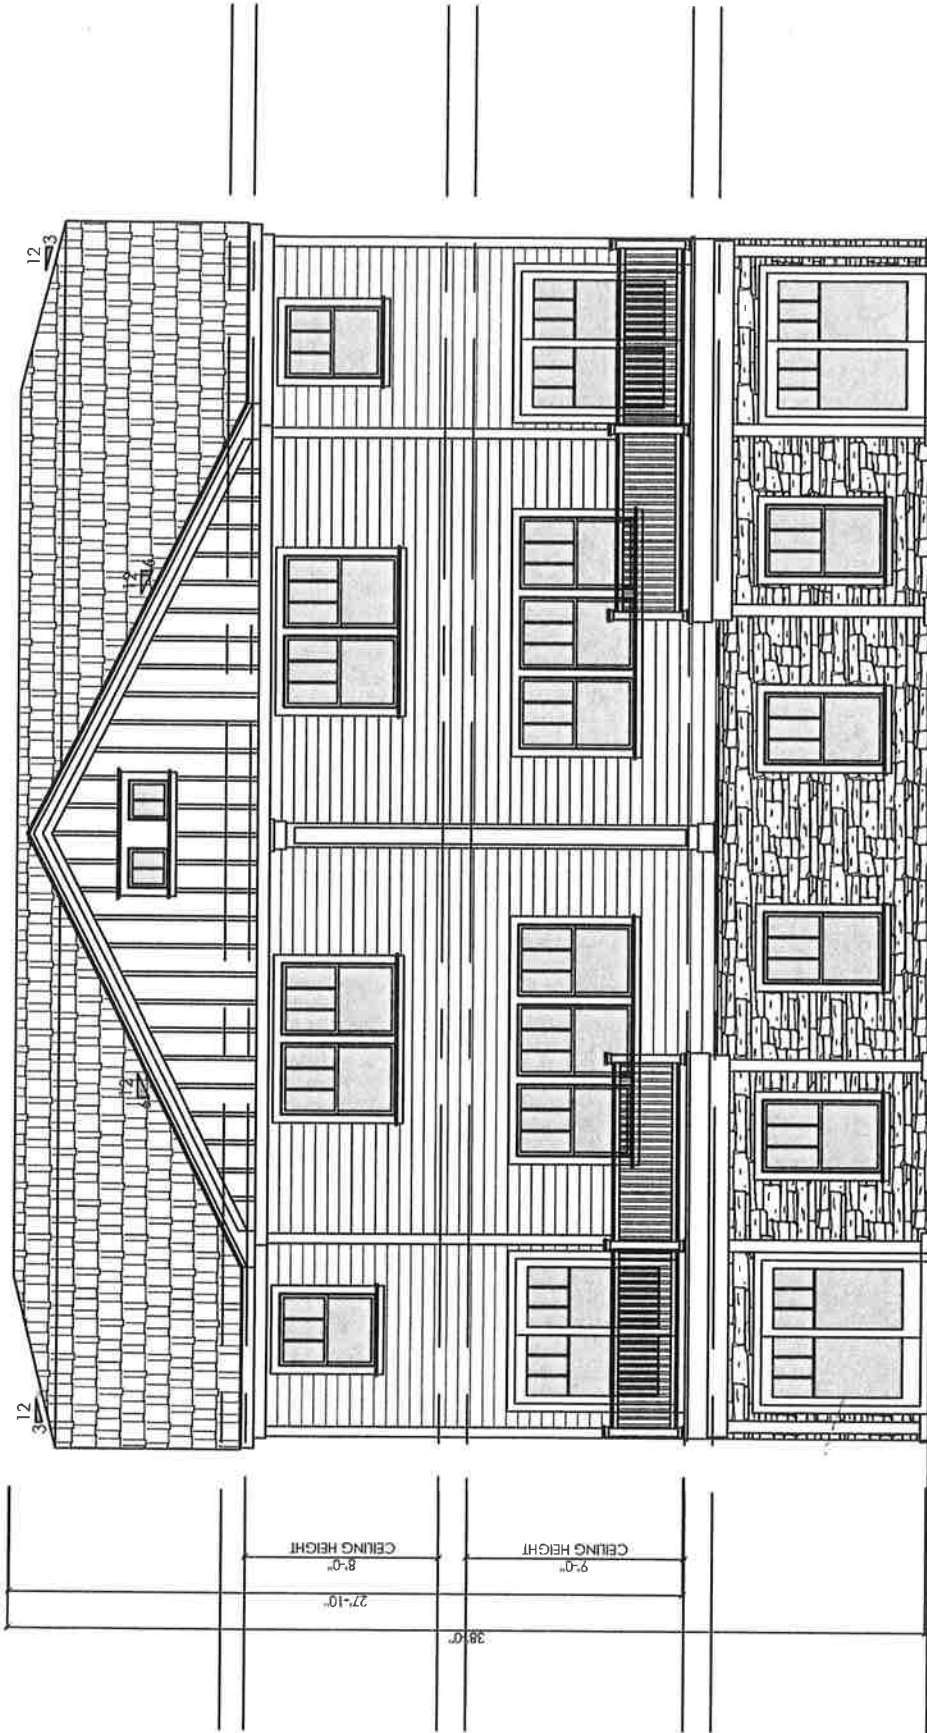

90 ASHWOOD
REAR ELEVATION
 SCALE: 1/8"=1'-0"