


EXISTING SECOND FLOOR PLAN


SCALE: 1/4" = 1'-0"

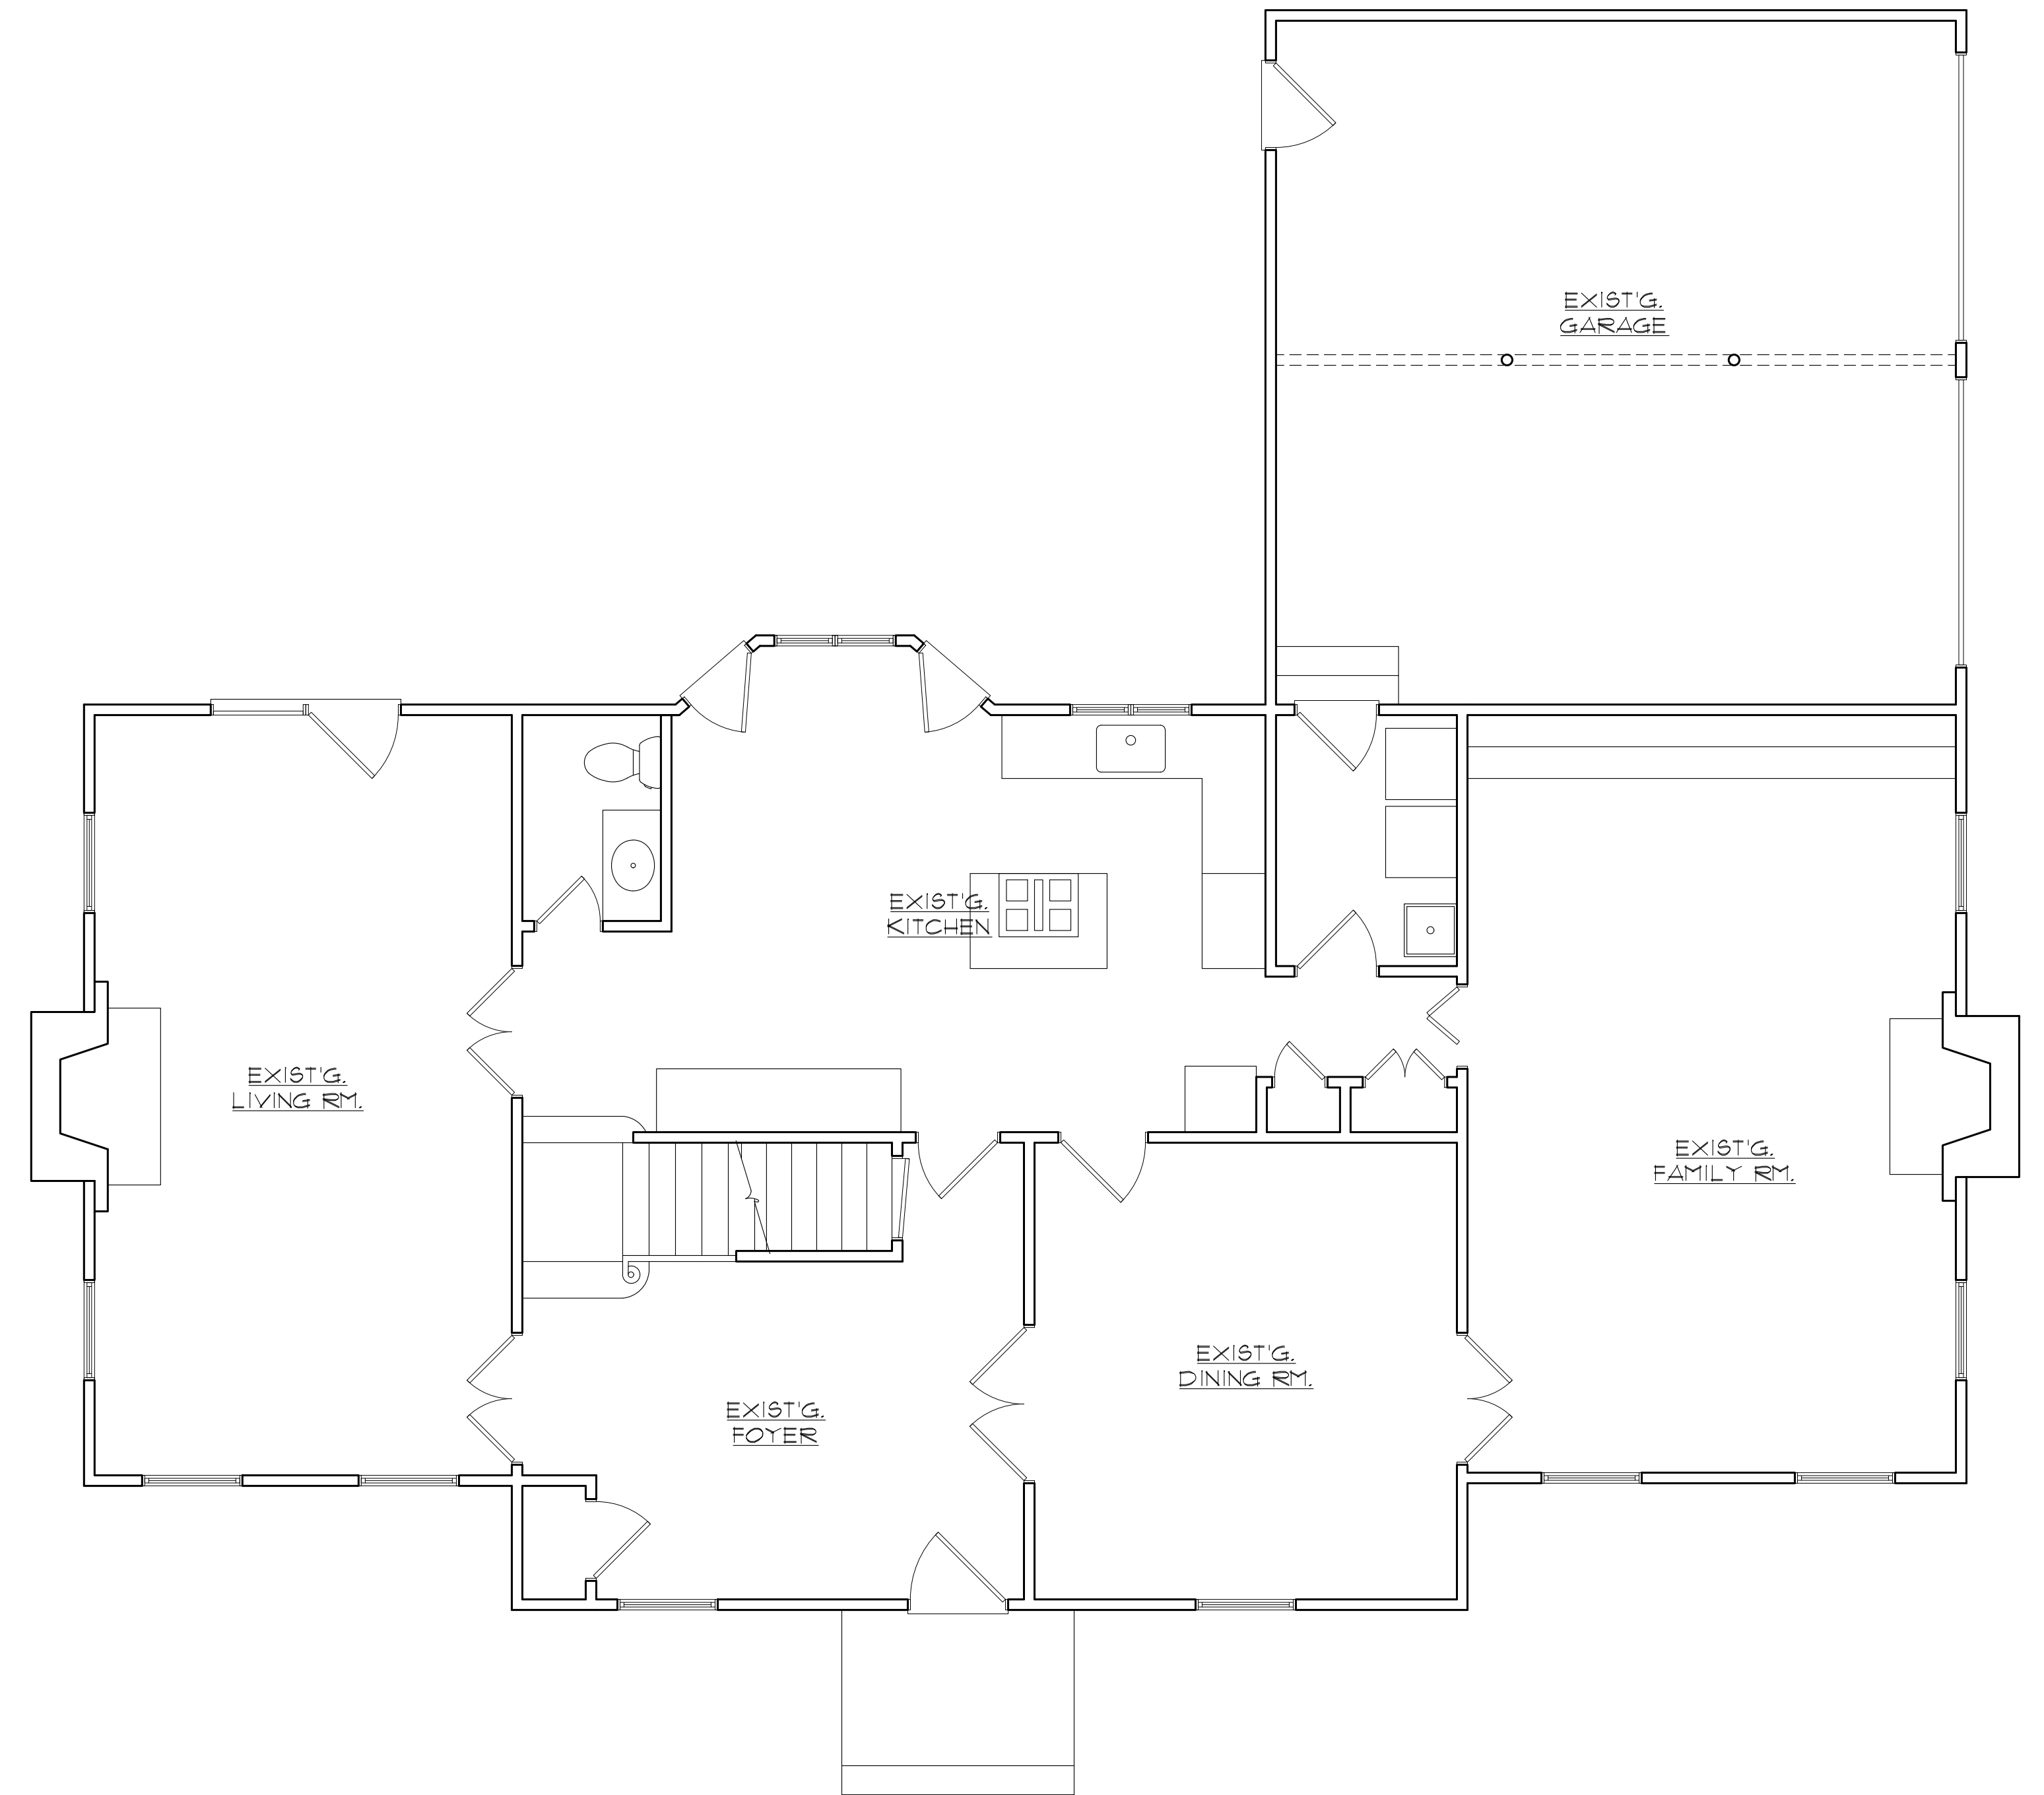


EXISTING FIRST FLOOR PLAN

SCALE: 1/4" = 1'-0"


KARP RESIDENCE - 2267

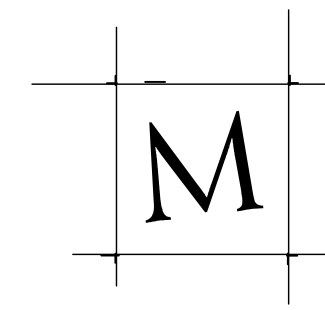

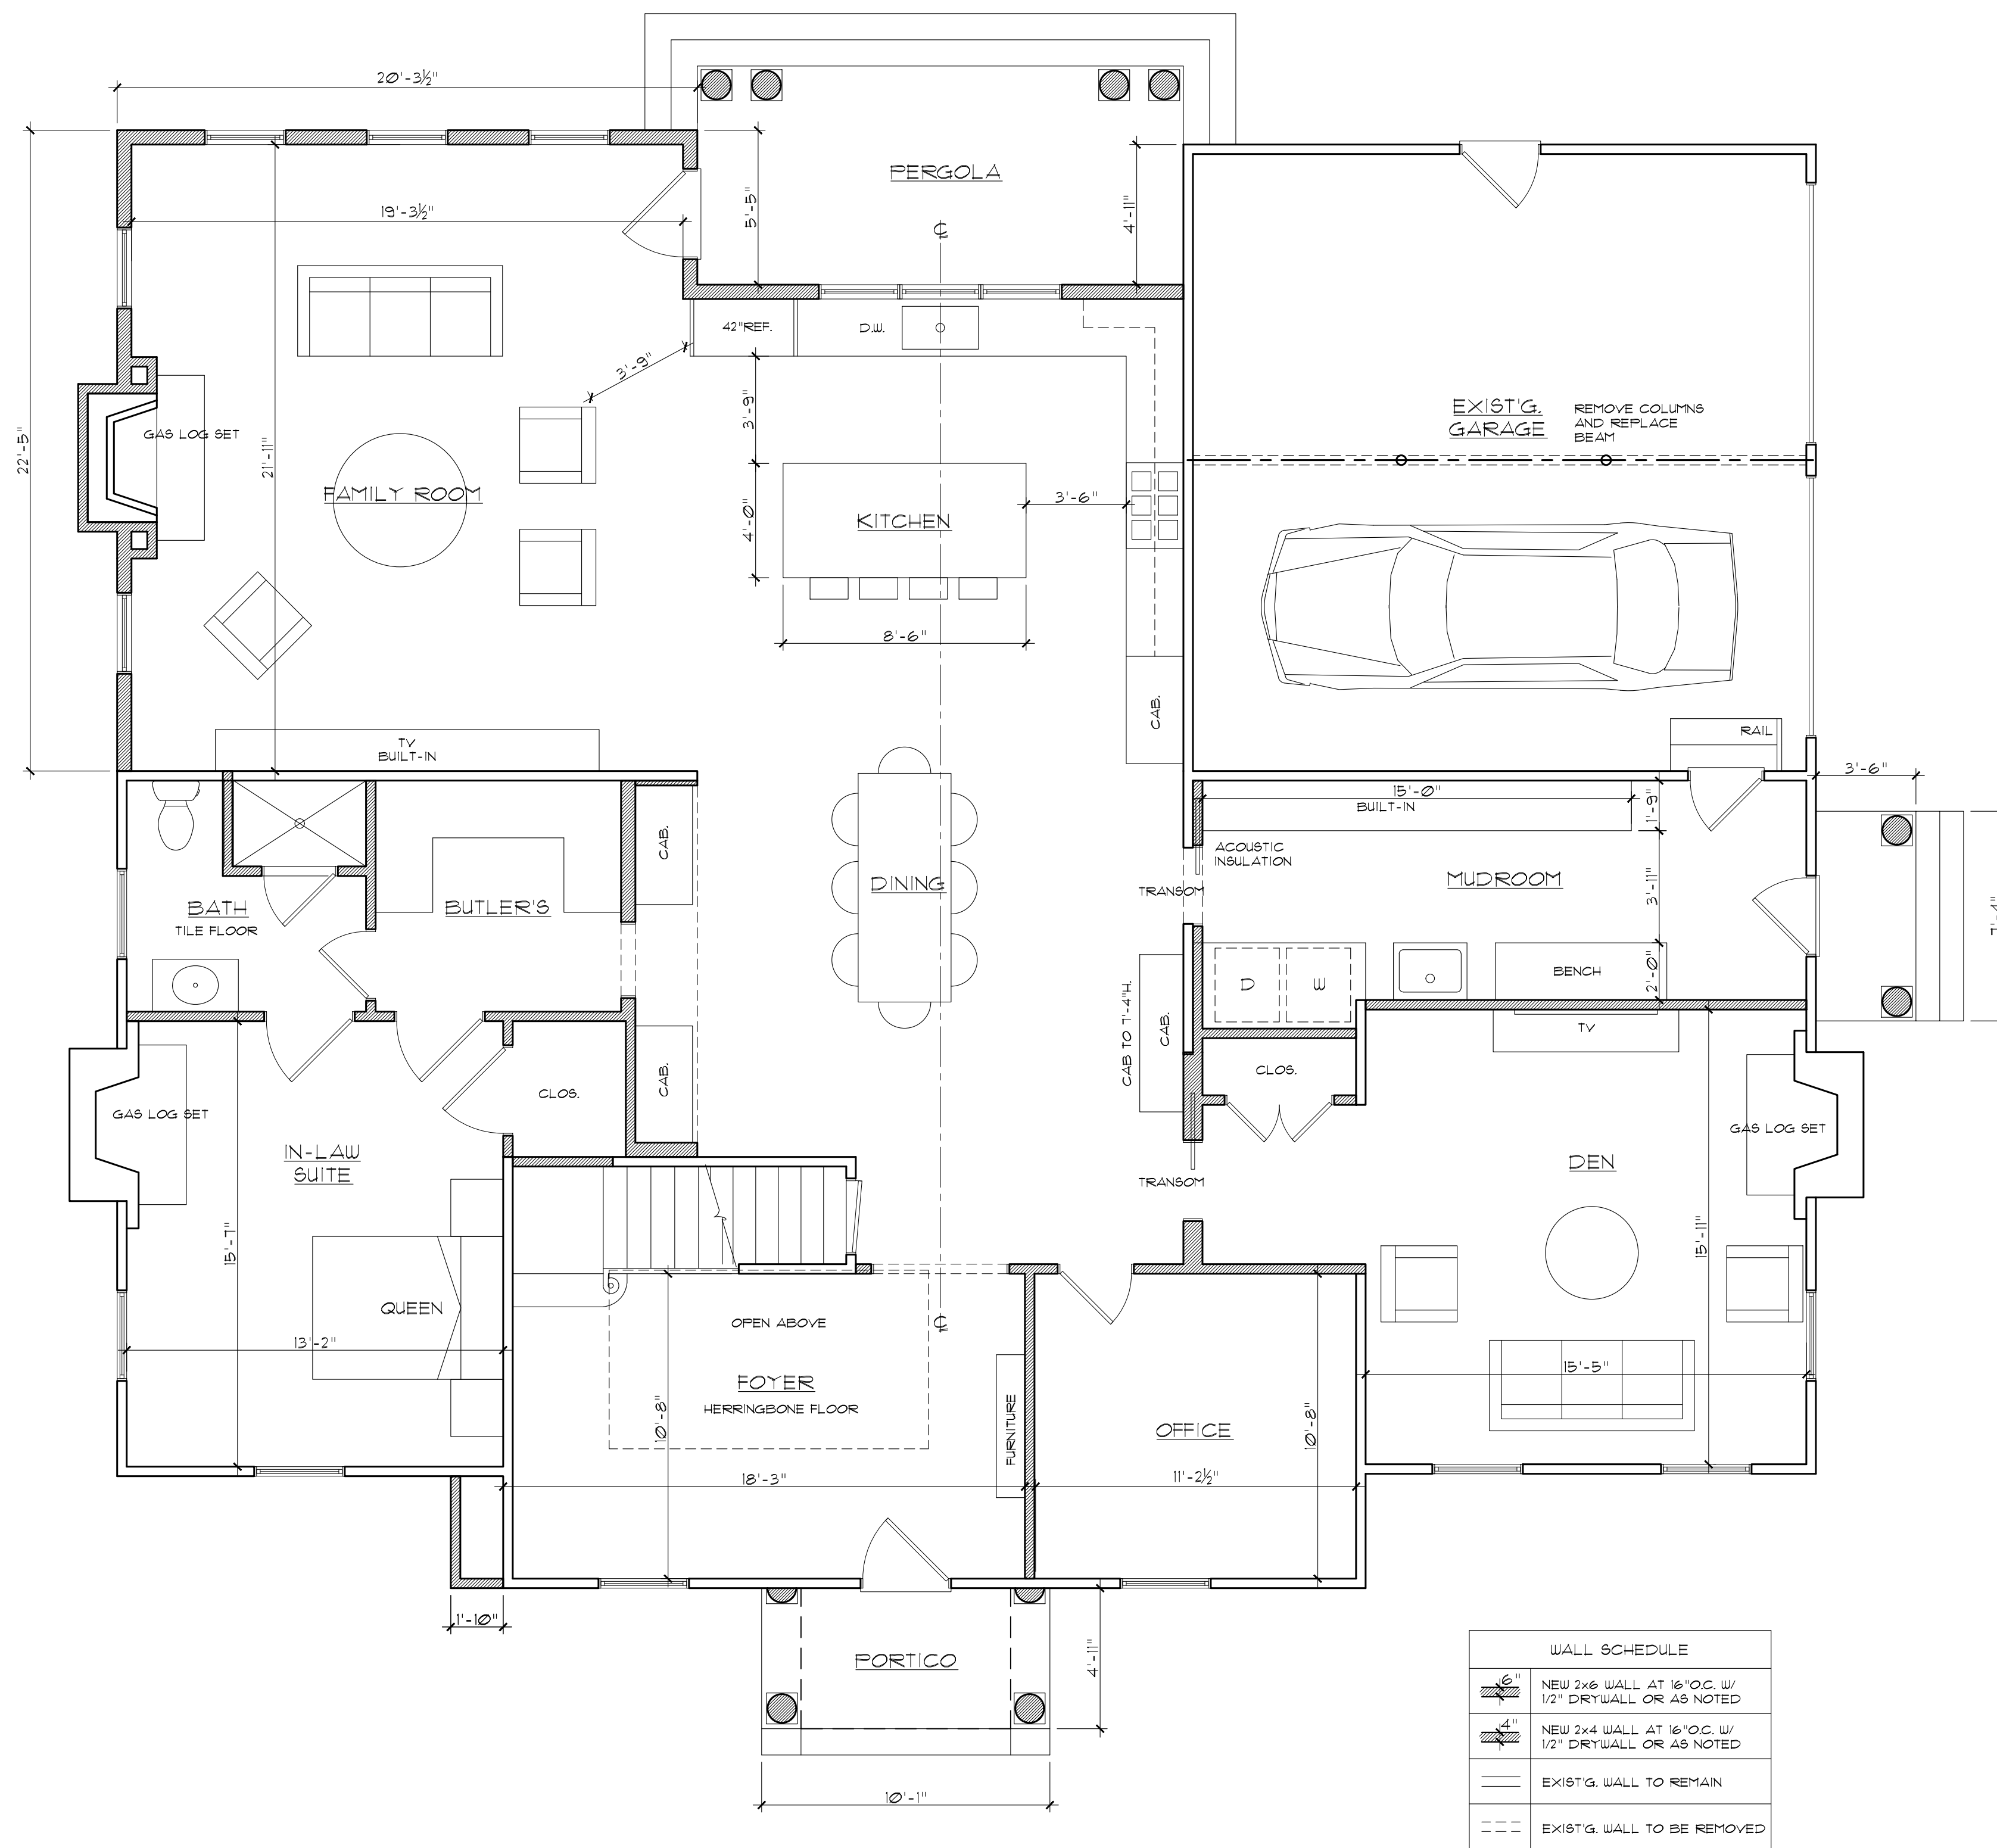

FIRST FLOOR PLAN


SCALE: 1/4" = 1'-0"

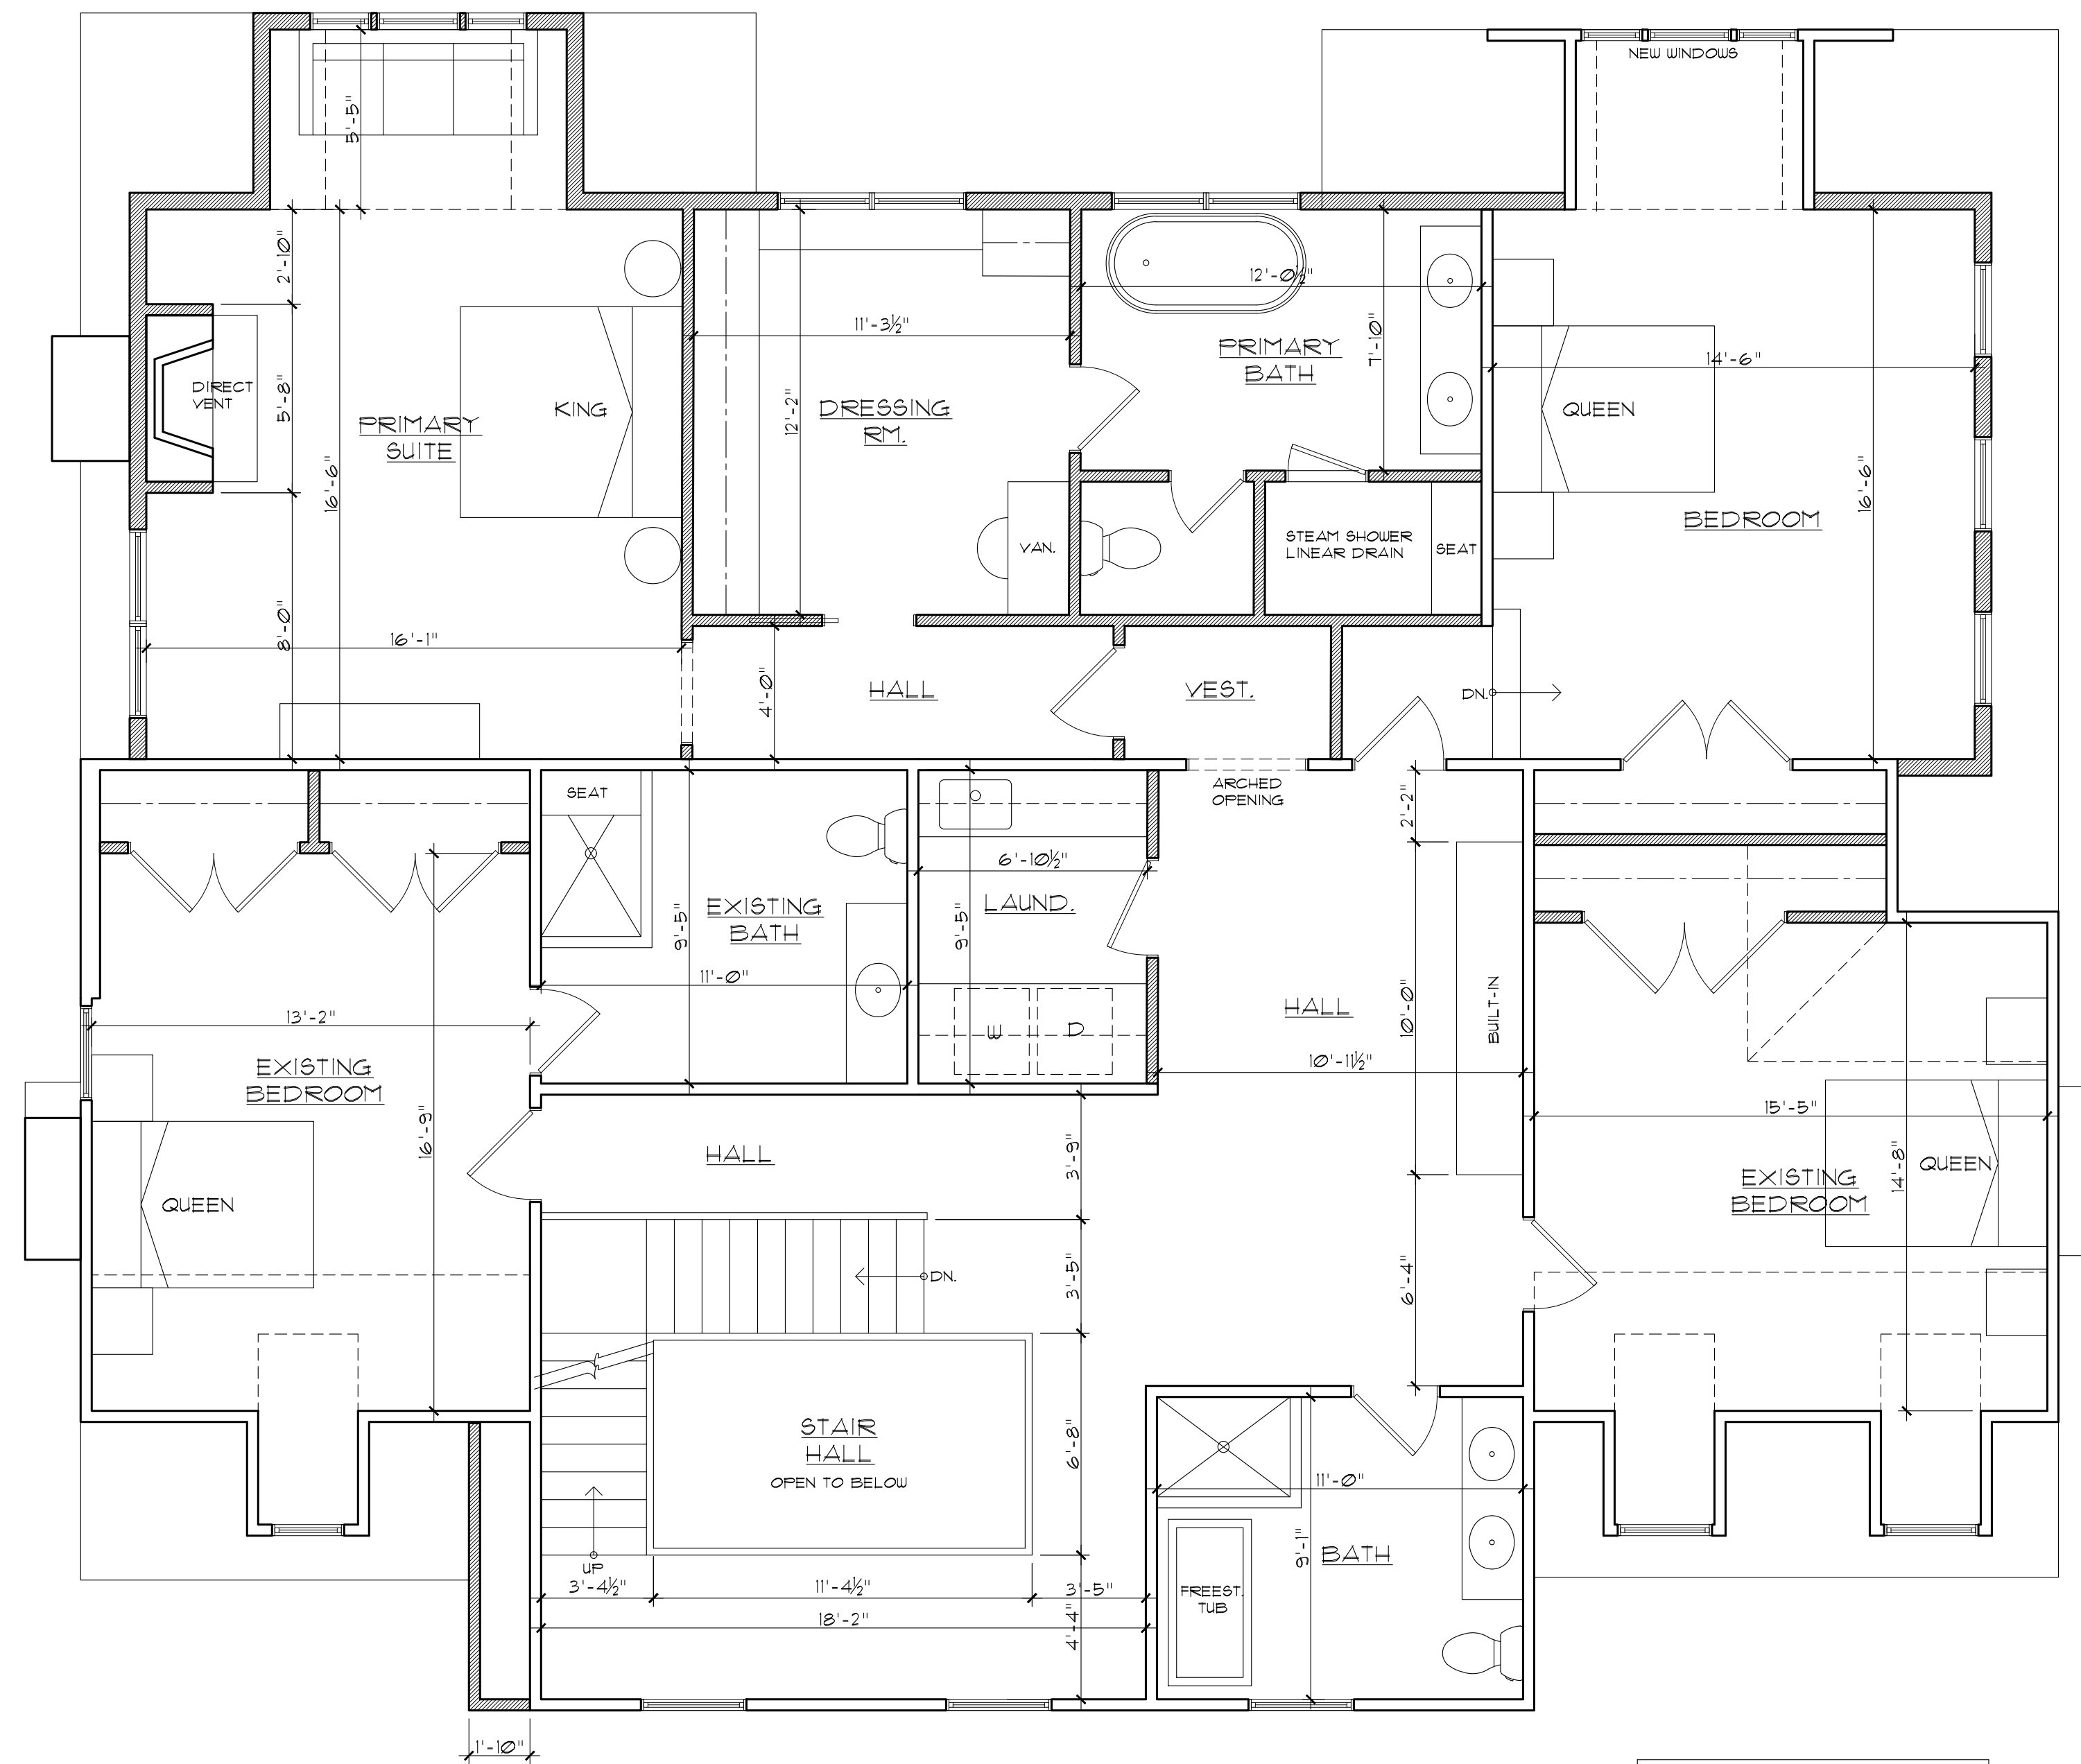

SECOND FLOOR PLAN

SCALE: 1/4" = 1'-0"

WALL SCHEDULE	
	NEW 2x6 WALL AT 16" O.C. w/ 1/2" DRYWALL OR AS NOTED
	NEW 2x4 WALL AT 16" O.C. w/ 1/2" DRYWALL OR AS NOTED
	EXIST'G. WALL TO REMAIN
	EXIST'G. WALL TO BE REMOVED

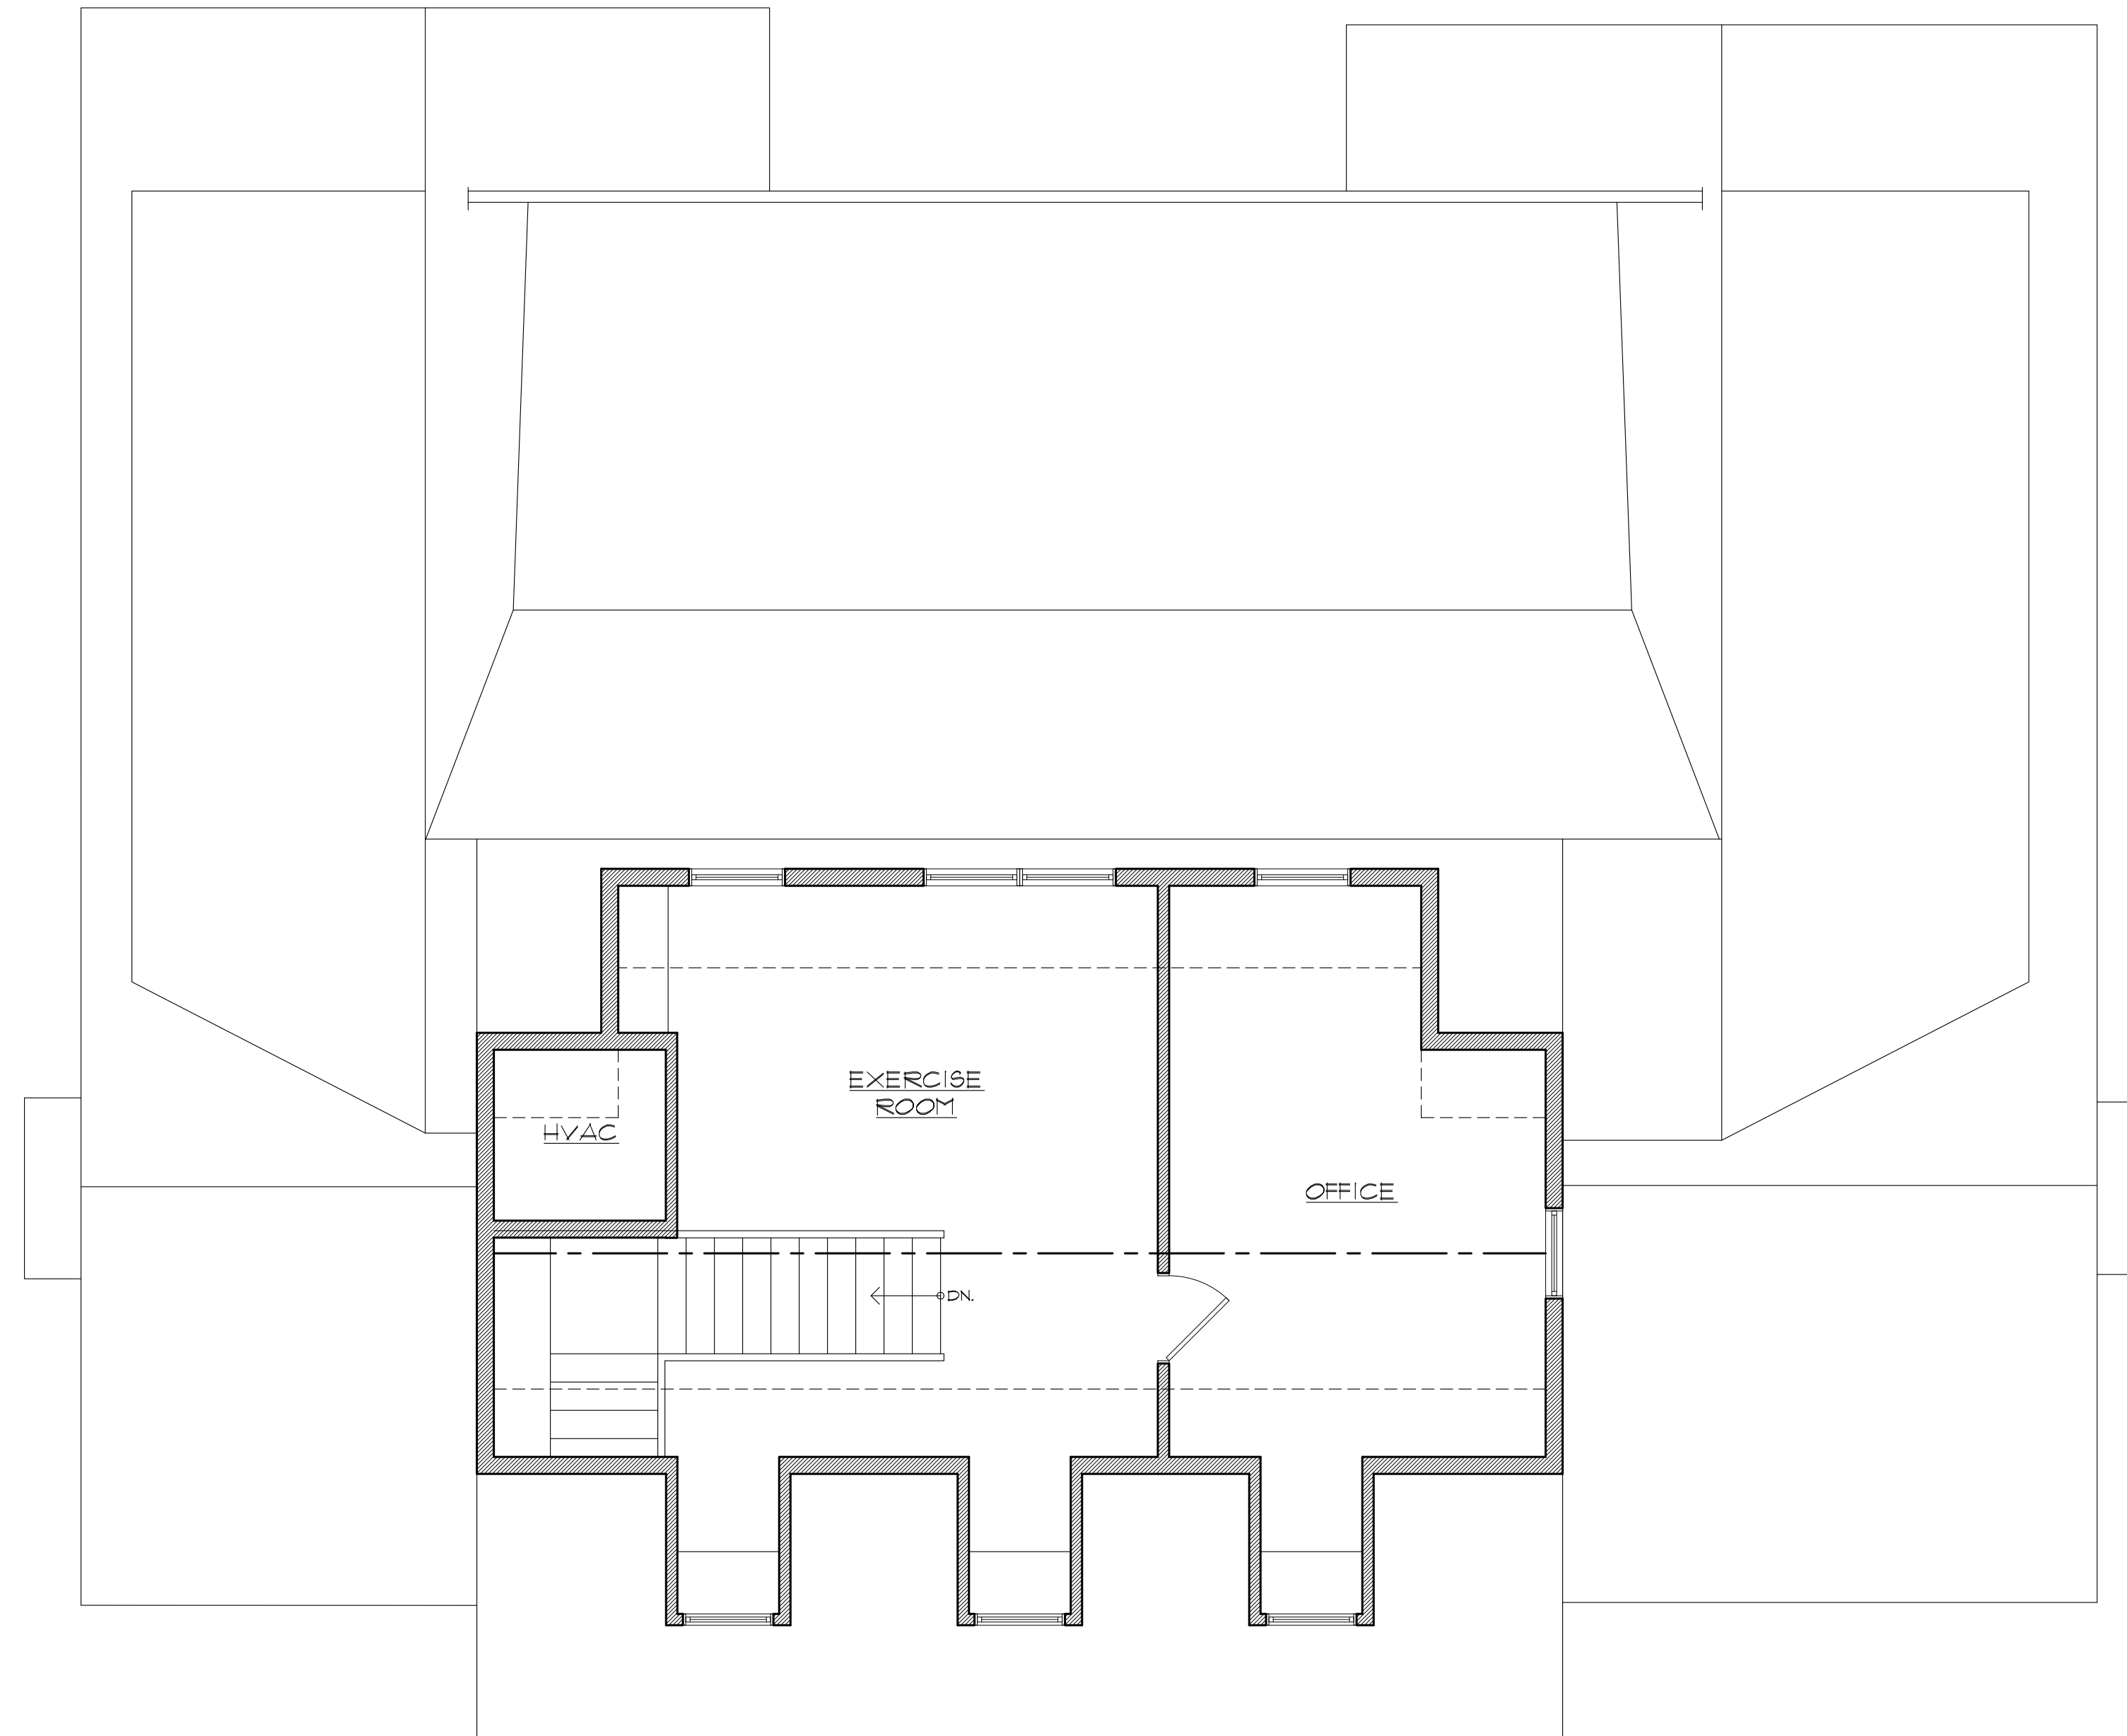


ATTIC FLOOR PLAN

SCALE: 1/4" = 1'-0"

DANIEL A. ENCIN
Architect

1.7.23 ISSUE FOR VARIANCE

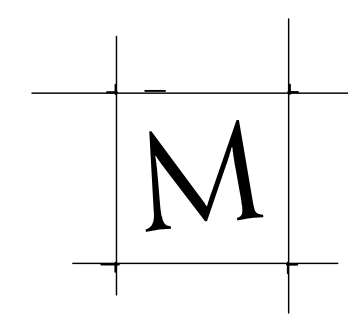

MENDHAM
DESIGN
ARCHITECTS

P.O. Box 127 Mendham, NJ 07945 Tel: 973 886 5727 www.MendhamDesign.com


104 WOODLAND AVE.

SUMMIT, NJ

PROPOSED FLOOR PLANS

D. Encin
#17A96

A
4

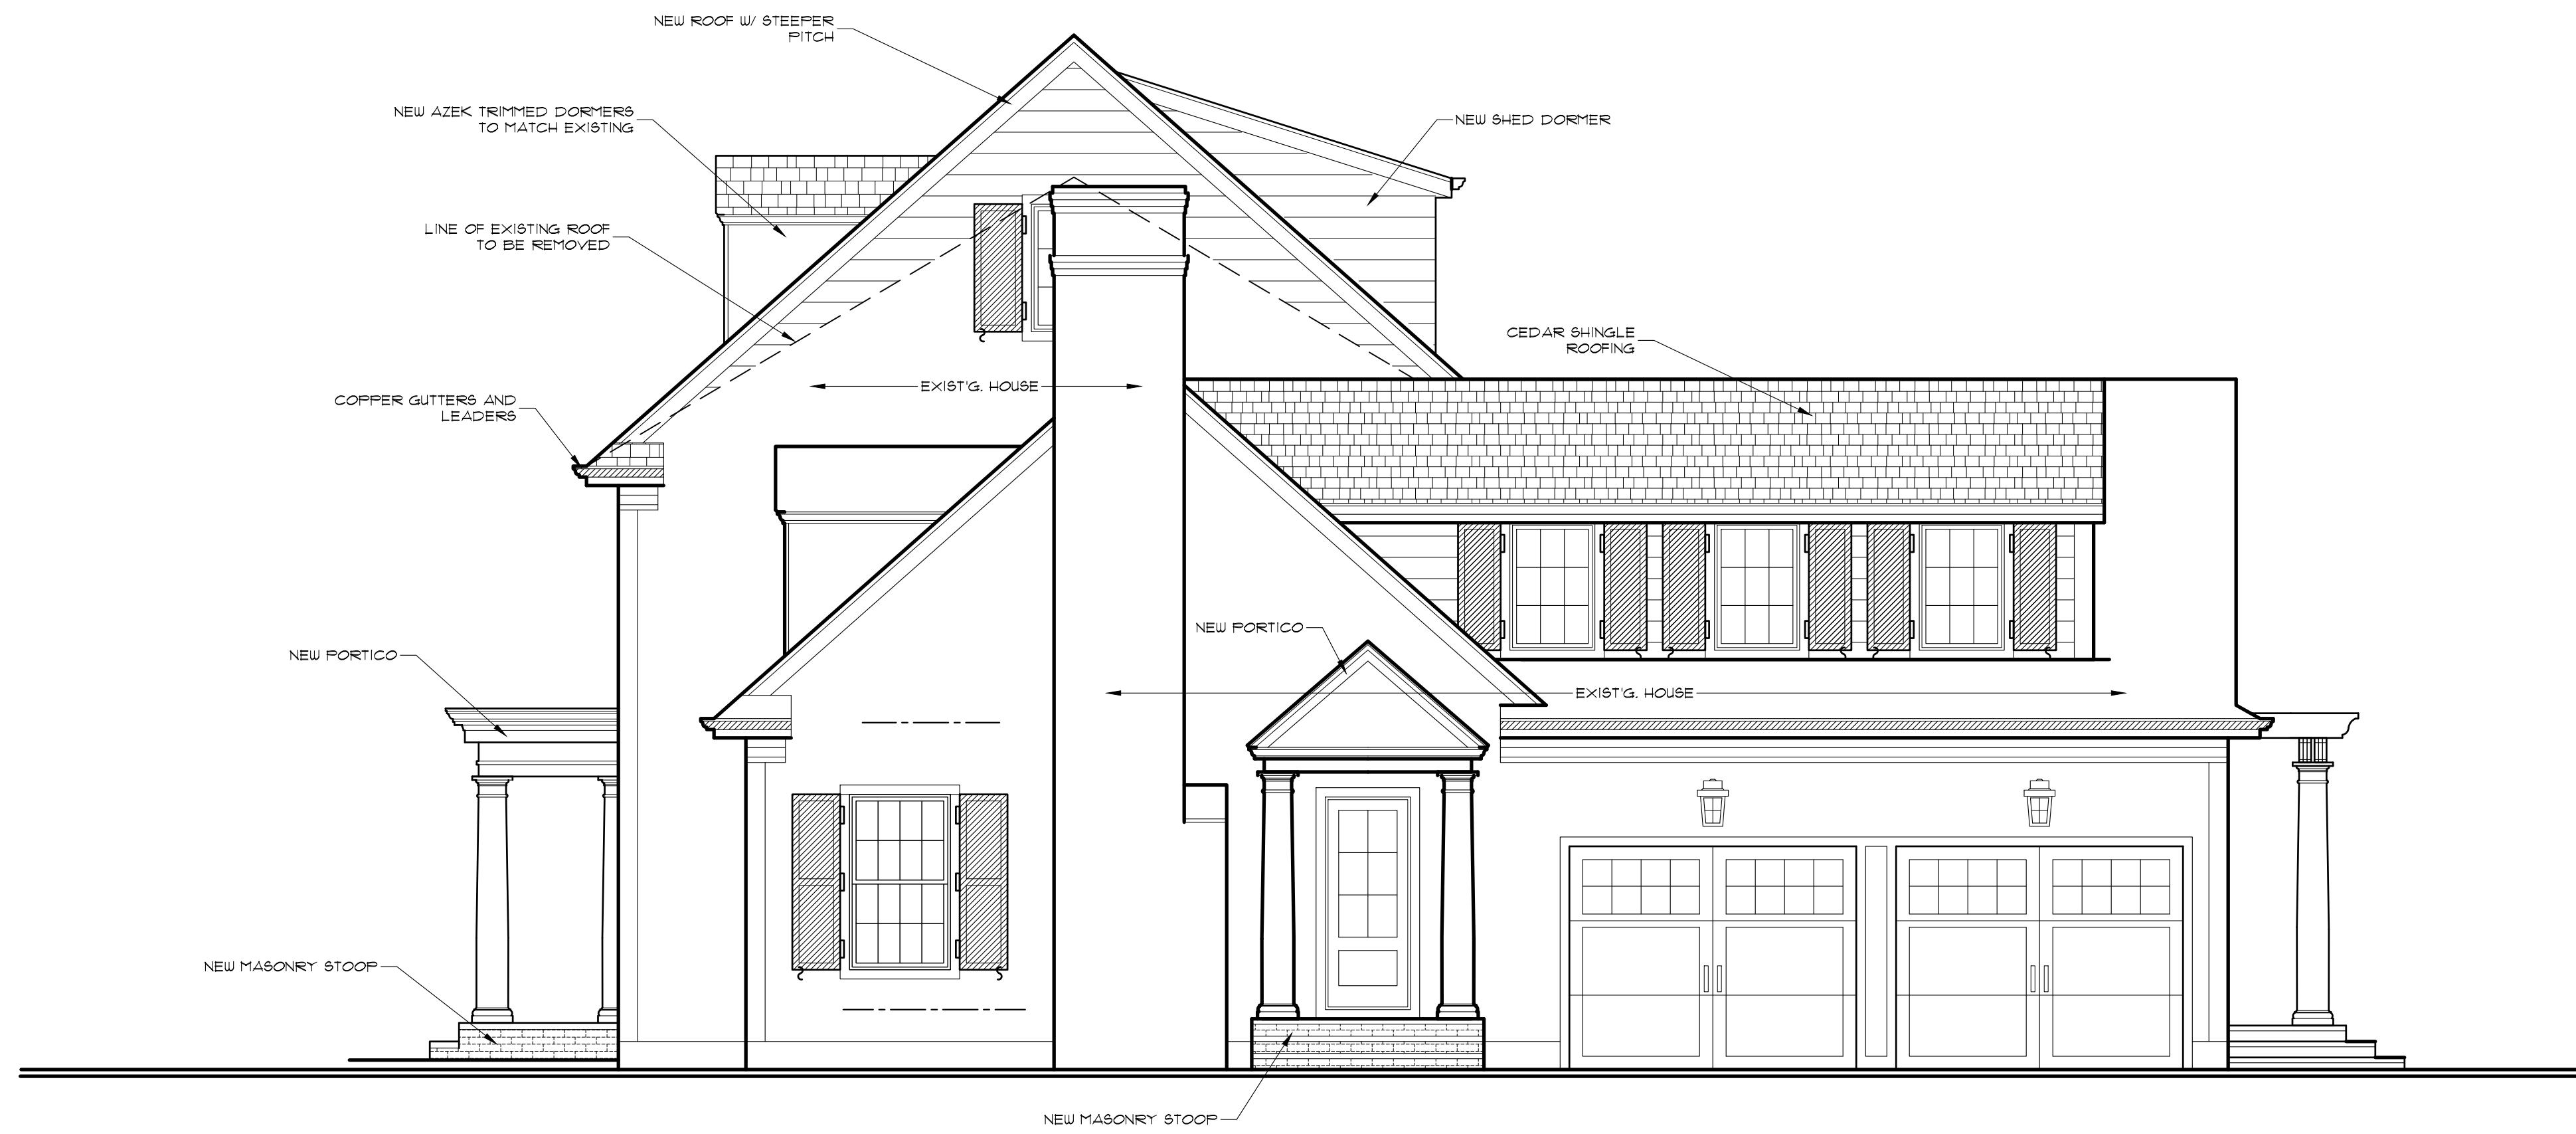

RIGHT SIDE ELEVATION


SCALE: 1/4" = 1'-0"



FRONT ELEVATION

SCALE: 1/4" = 1'-0"

KARP RESIDENCE - 2267

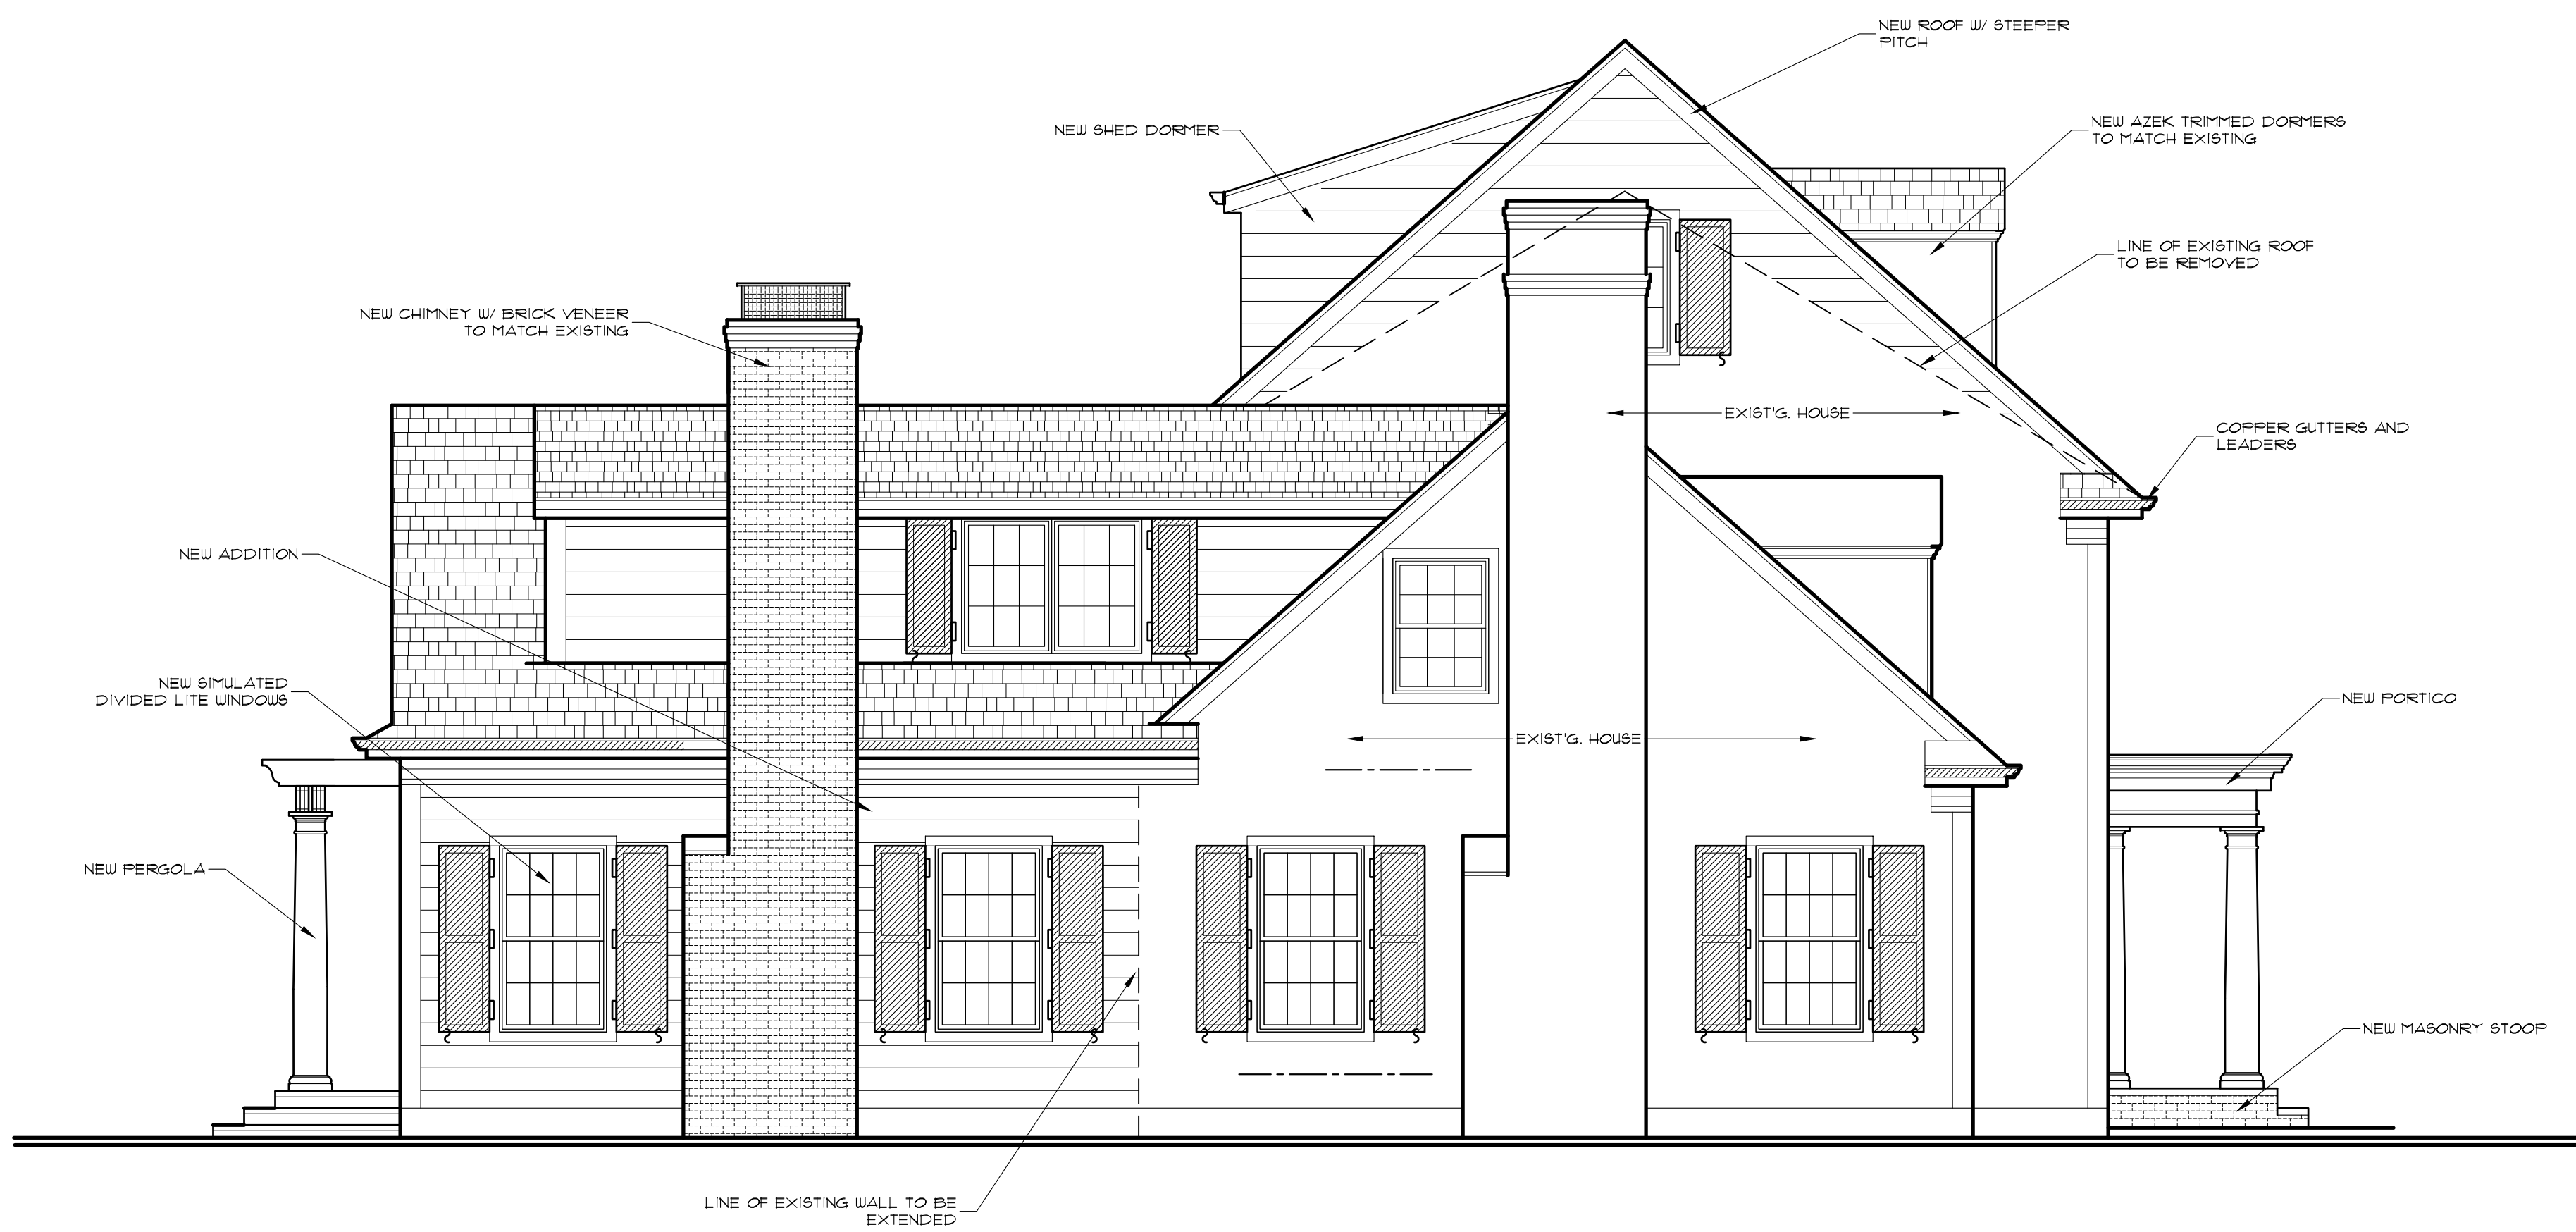

LEFT SIDE ELEVATION

SCALE: 1/4" = 1'-0"



REAR ELEVATION

SCALE: 1/4" = 1'-0"

KARP RESIDENCE - 2267