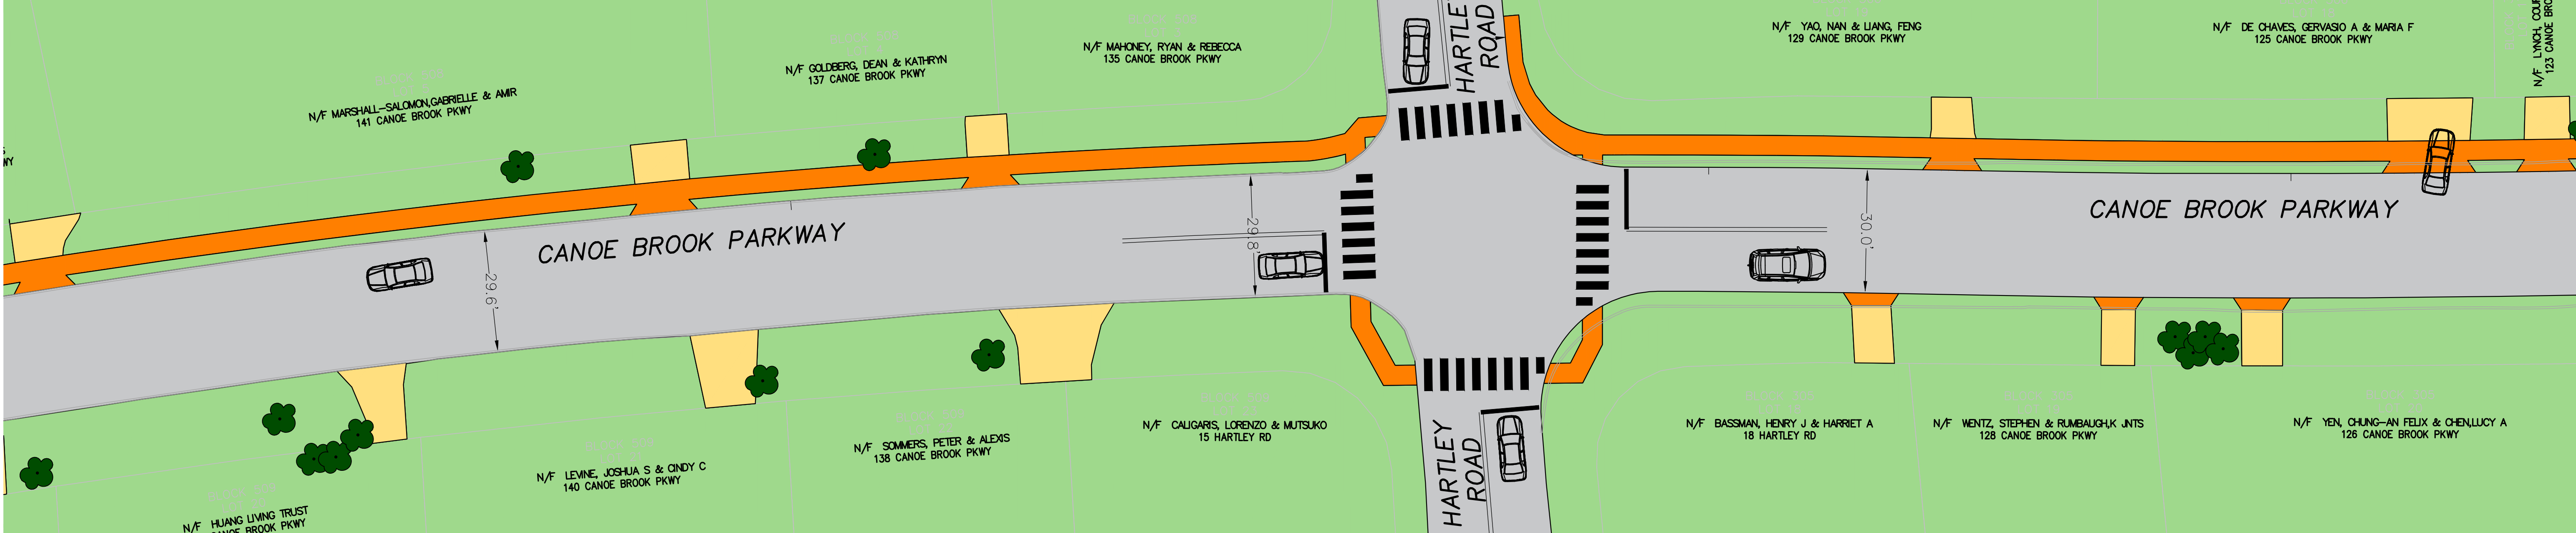
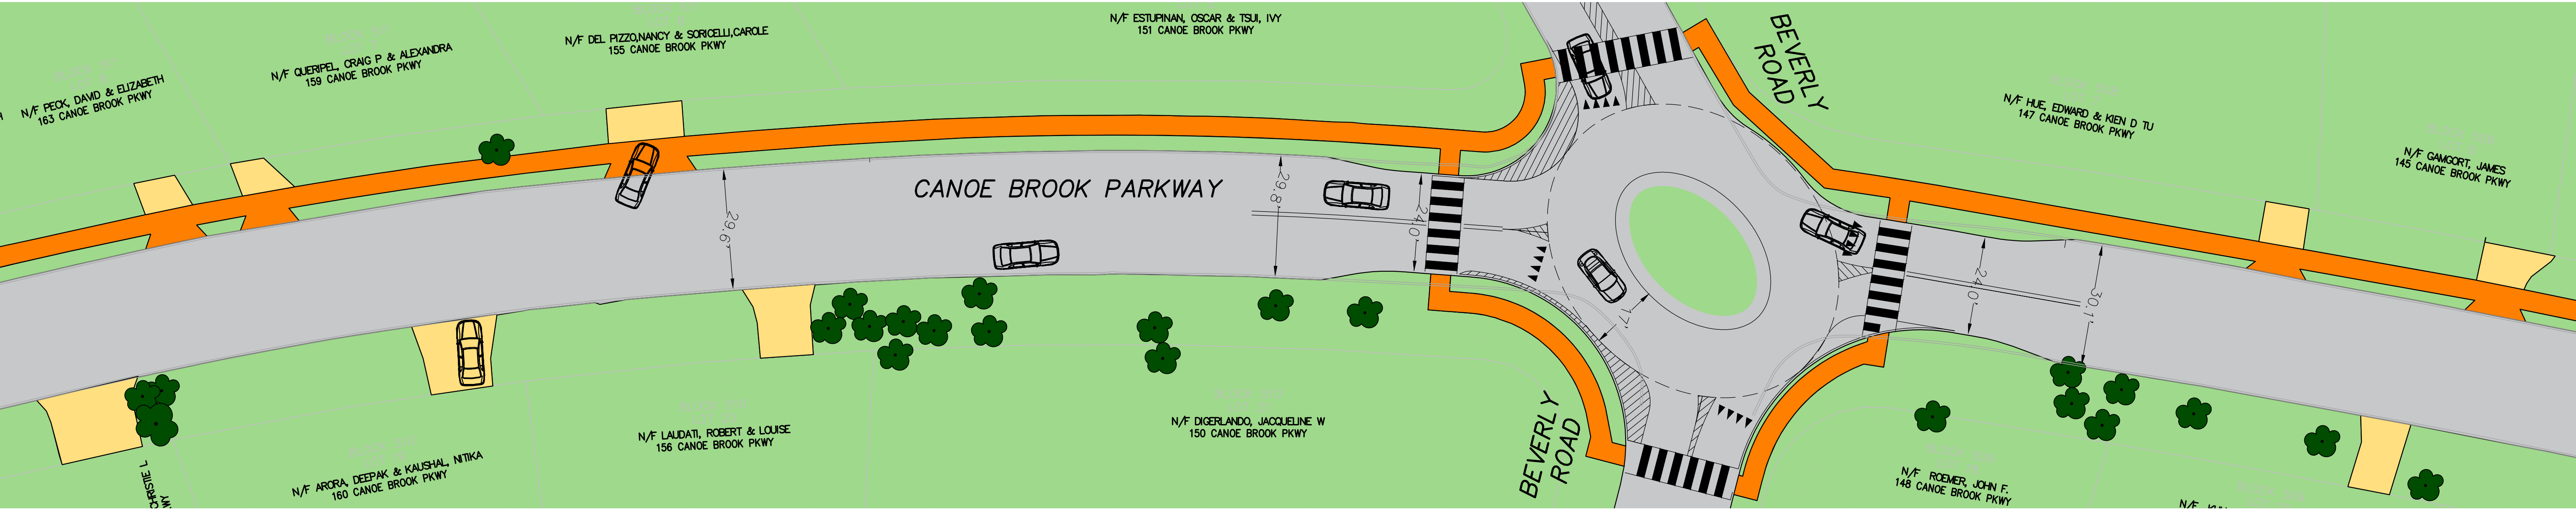
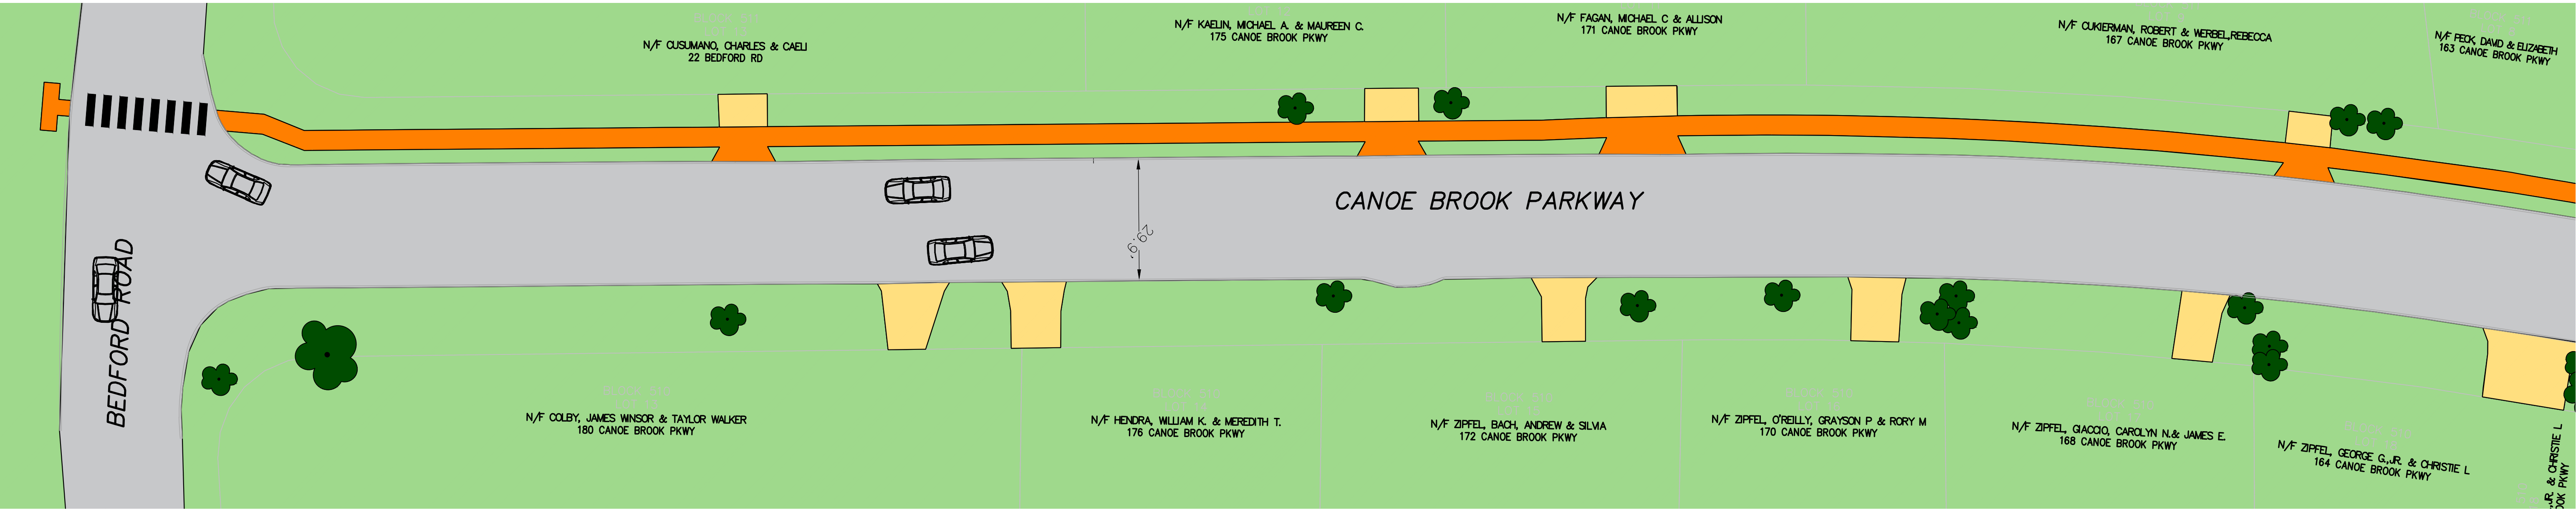


REVISIONS	
NO.	DATE

CANOE BROOK PARKWAY IMPROVEMENT PROJECT
PROPOSED CARTWAY MODIFICATIONS & SIDEWALK EXHIBIT

CITY OF SUMMIT UNION CO., N.J.
DIVISION OF ENGINEERING
DEPARTMENT OF COMMUNITY SERVICES
512 SPRINGFIELD AVENUE
SUMMIT NJ 07901
UNION COUNTY

Aaron J. Schrager
Professional Engineer
New Jersey Lic. No. 46143
City Engineer




CITY OF SUMMIT
UNION COUNTY NEW JERSEY

DATE:
9/5/2024

DRAWN
BY: SK

SCALE
1"=30'

1 OF 1

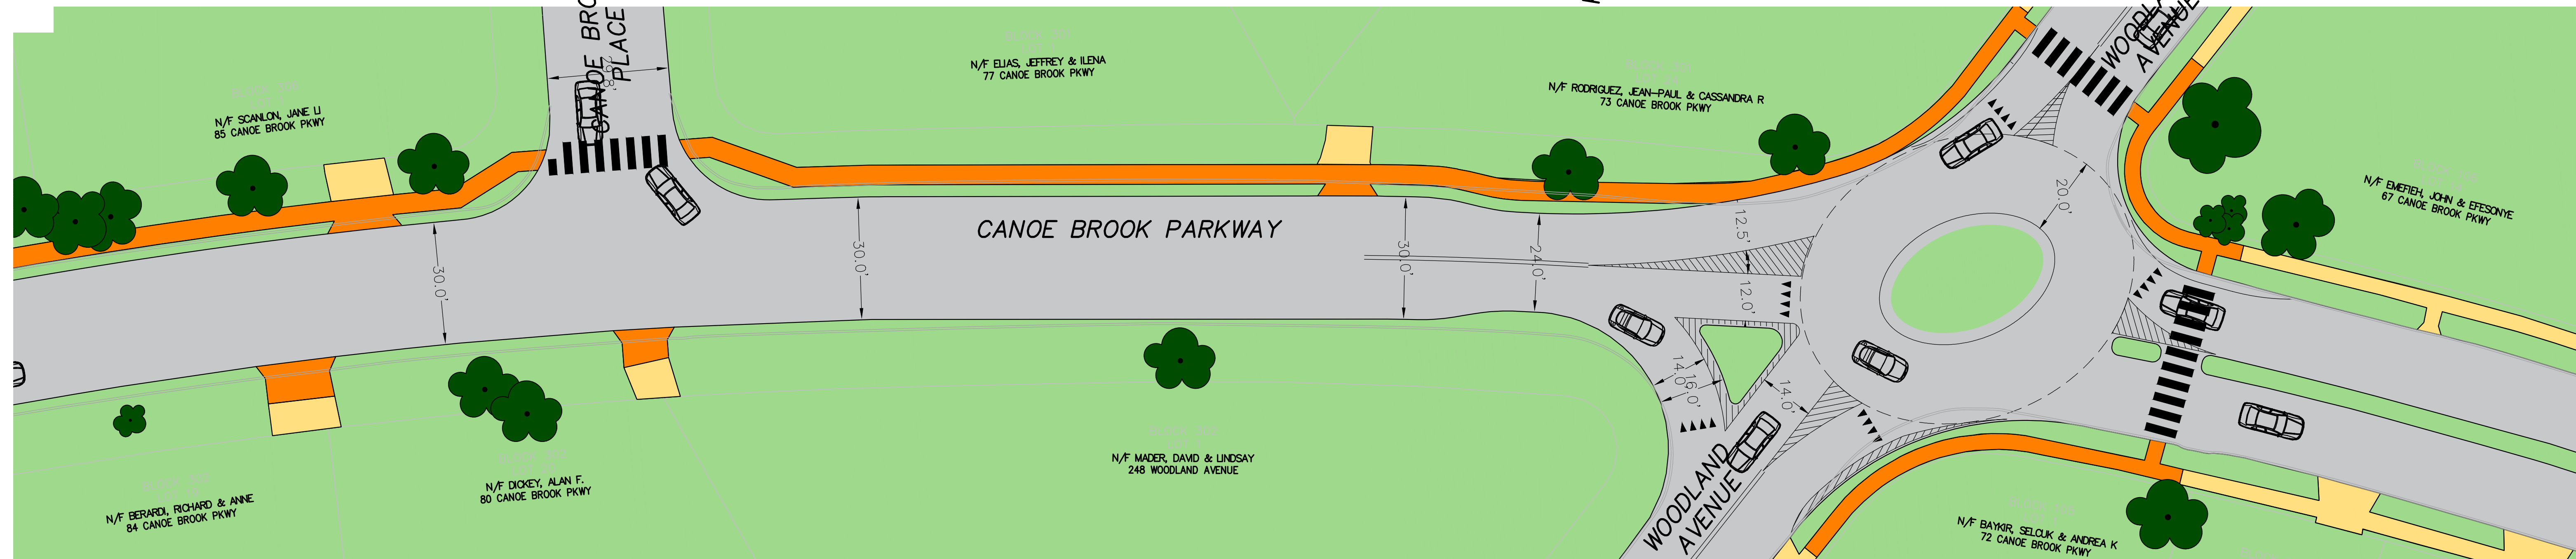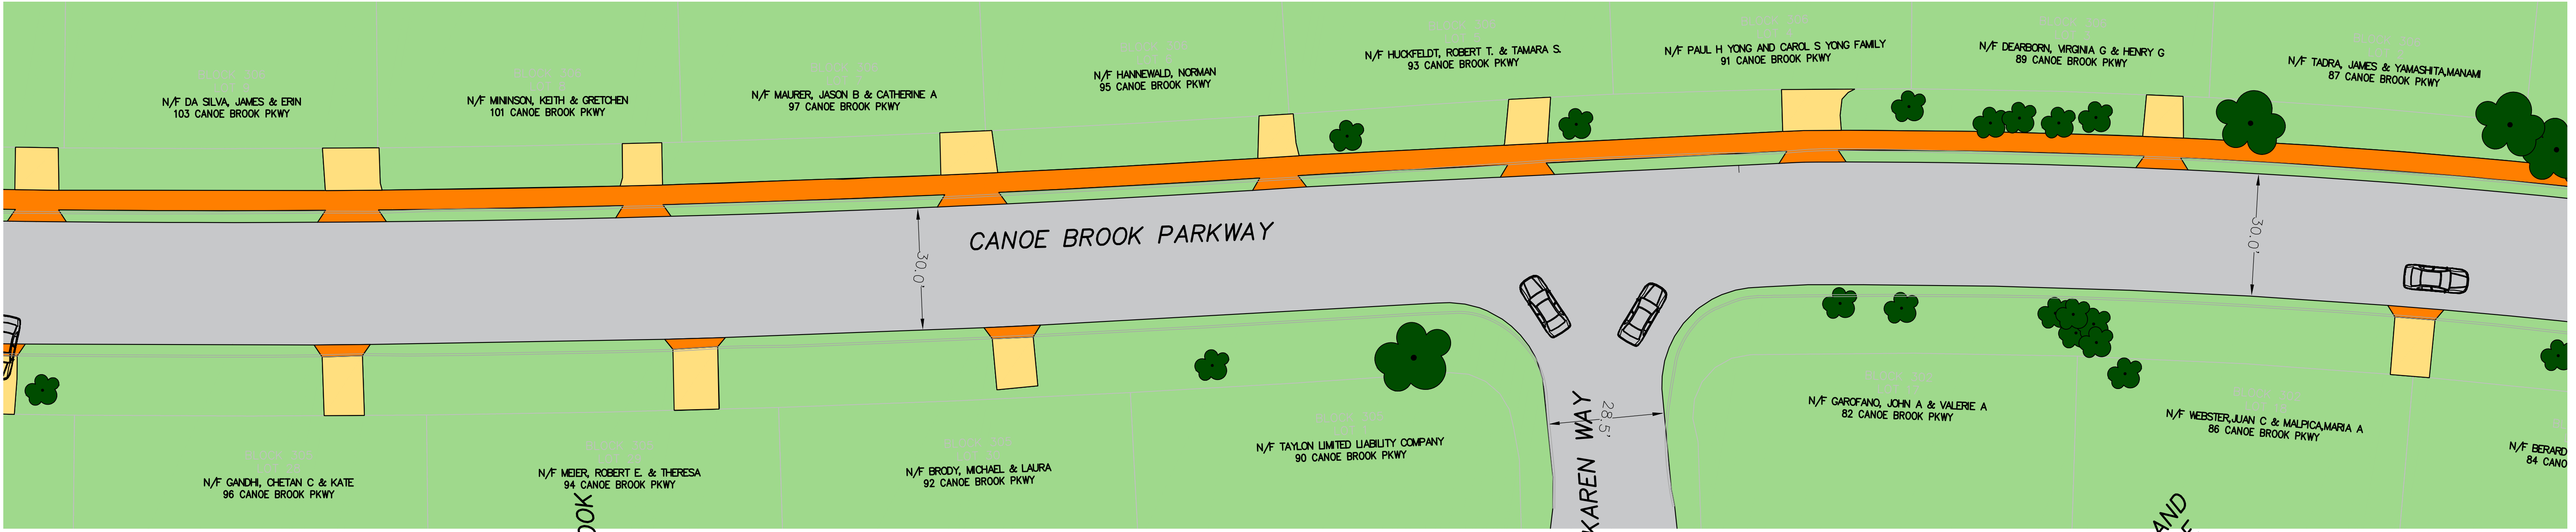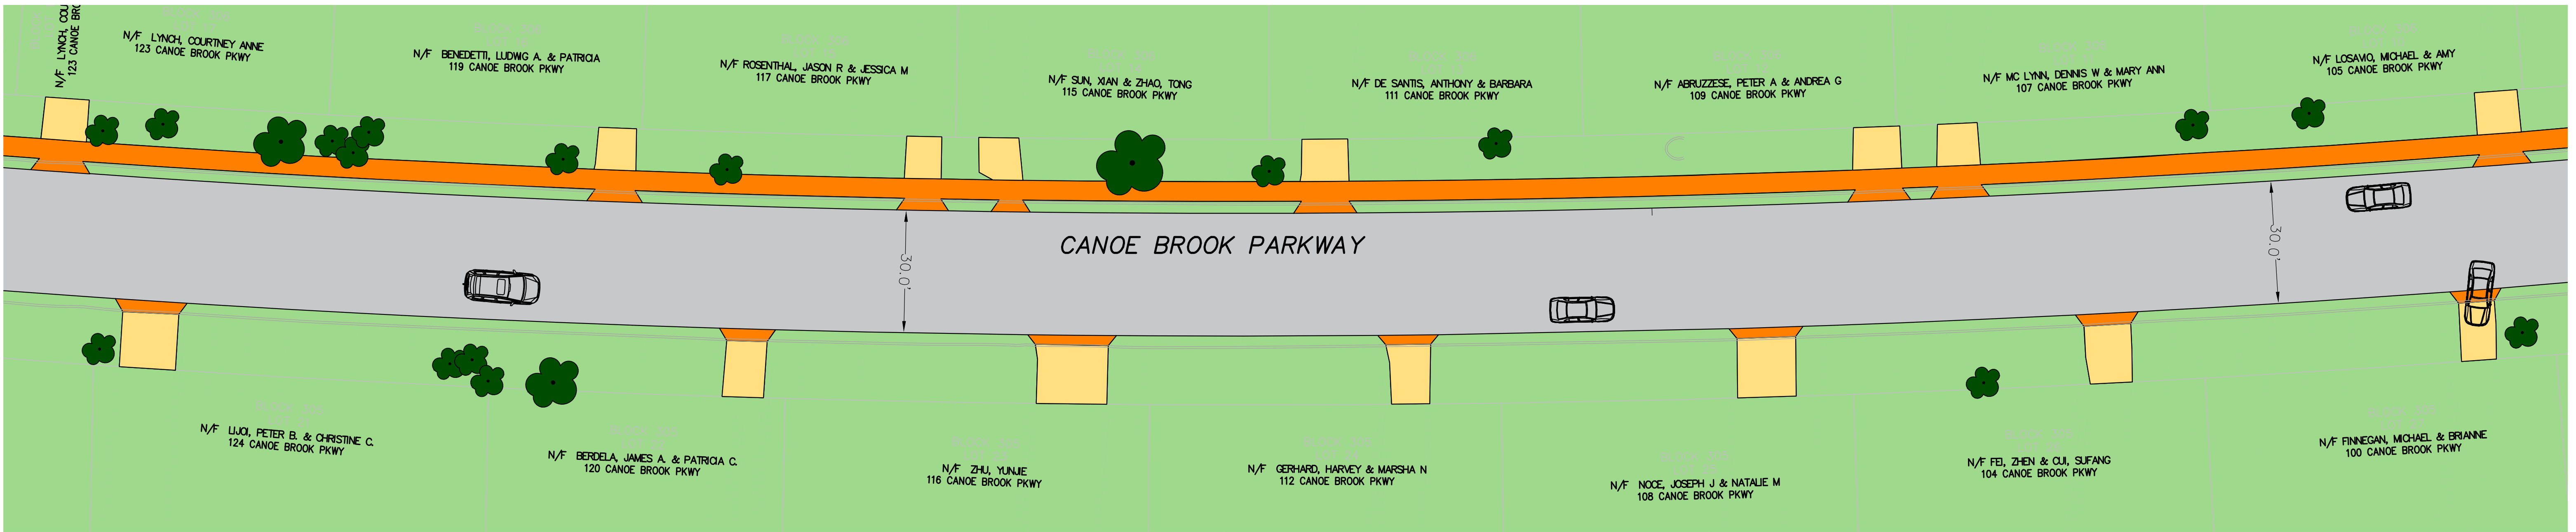

- ROADWAY
- GRASS
- PROPOSED SIDEWALK
- EXISTING SIDEWALK/DRIVEWAY

REVISIONS	
NO.	DATE

CANOE BROOK PARKWAY IMPROVEMENT PROJECT
PROPOSED CARTWAY MODIFICATIONS & SIDEWALK EXHIBIT

CITY OF SUMMIT UNION CO., N.J.
DIVISION OF ENGINEERING
DEPARTMENT OF COMMUNITY SERVICES
512 SPRINGFIELD AVENUE
SUMMIT NJ 07901
UNION COUNTY


Aaron J. Schrager
Professional Engineer
New Jersey Lic. No. 46143
City Engineer



DATE:
9/5/2024

DRAWN
BY: SK

SCALE
1"=30'

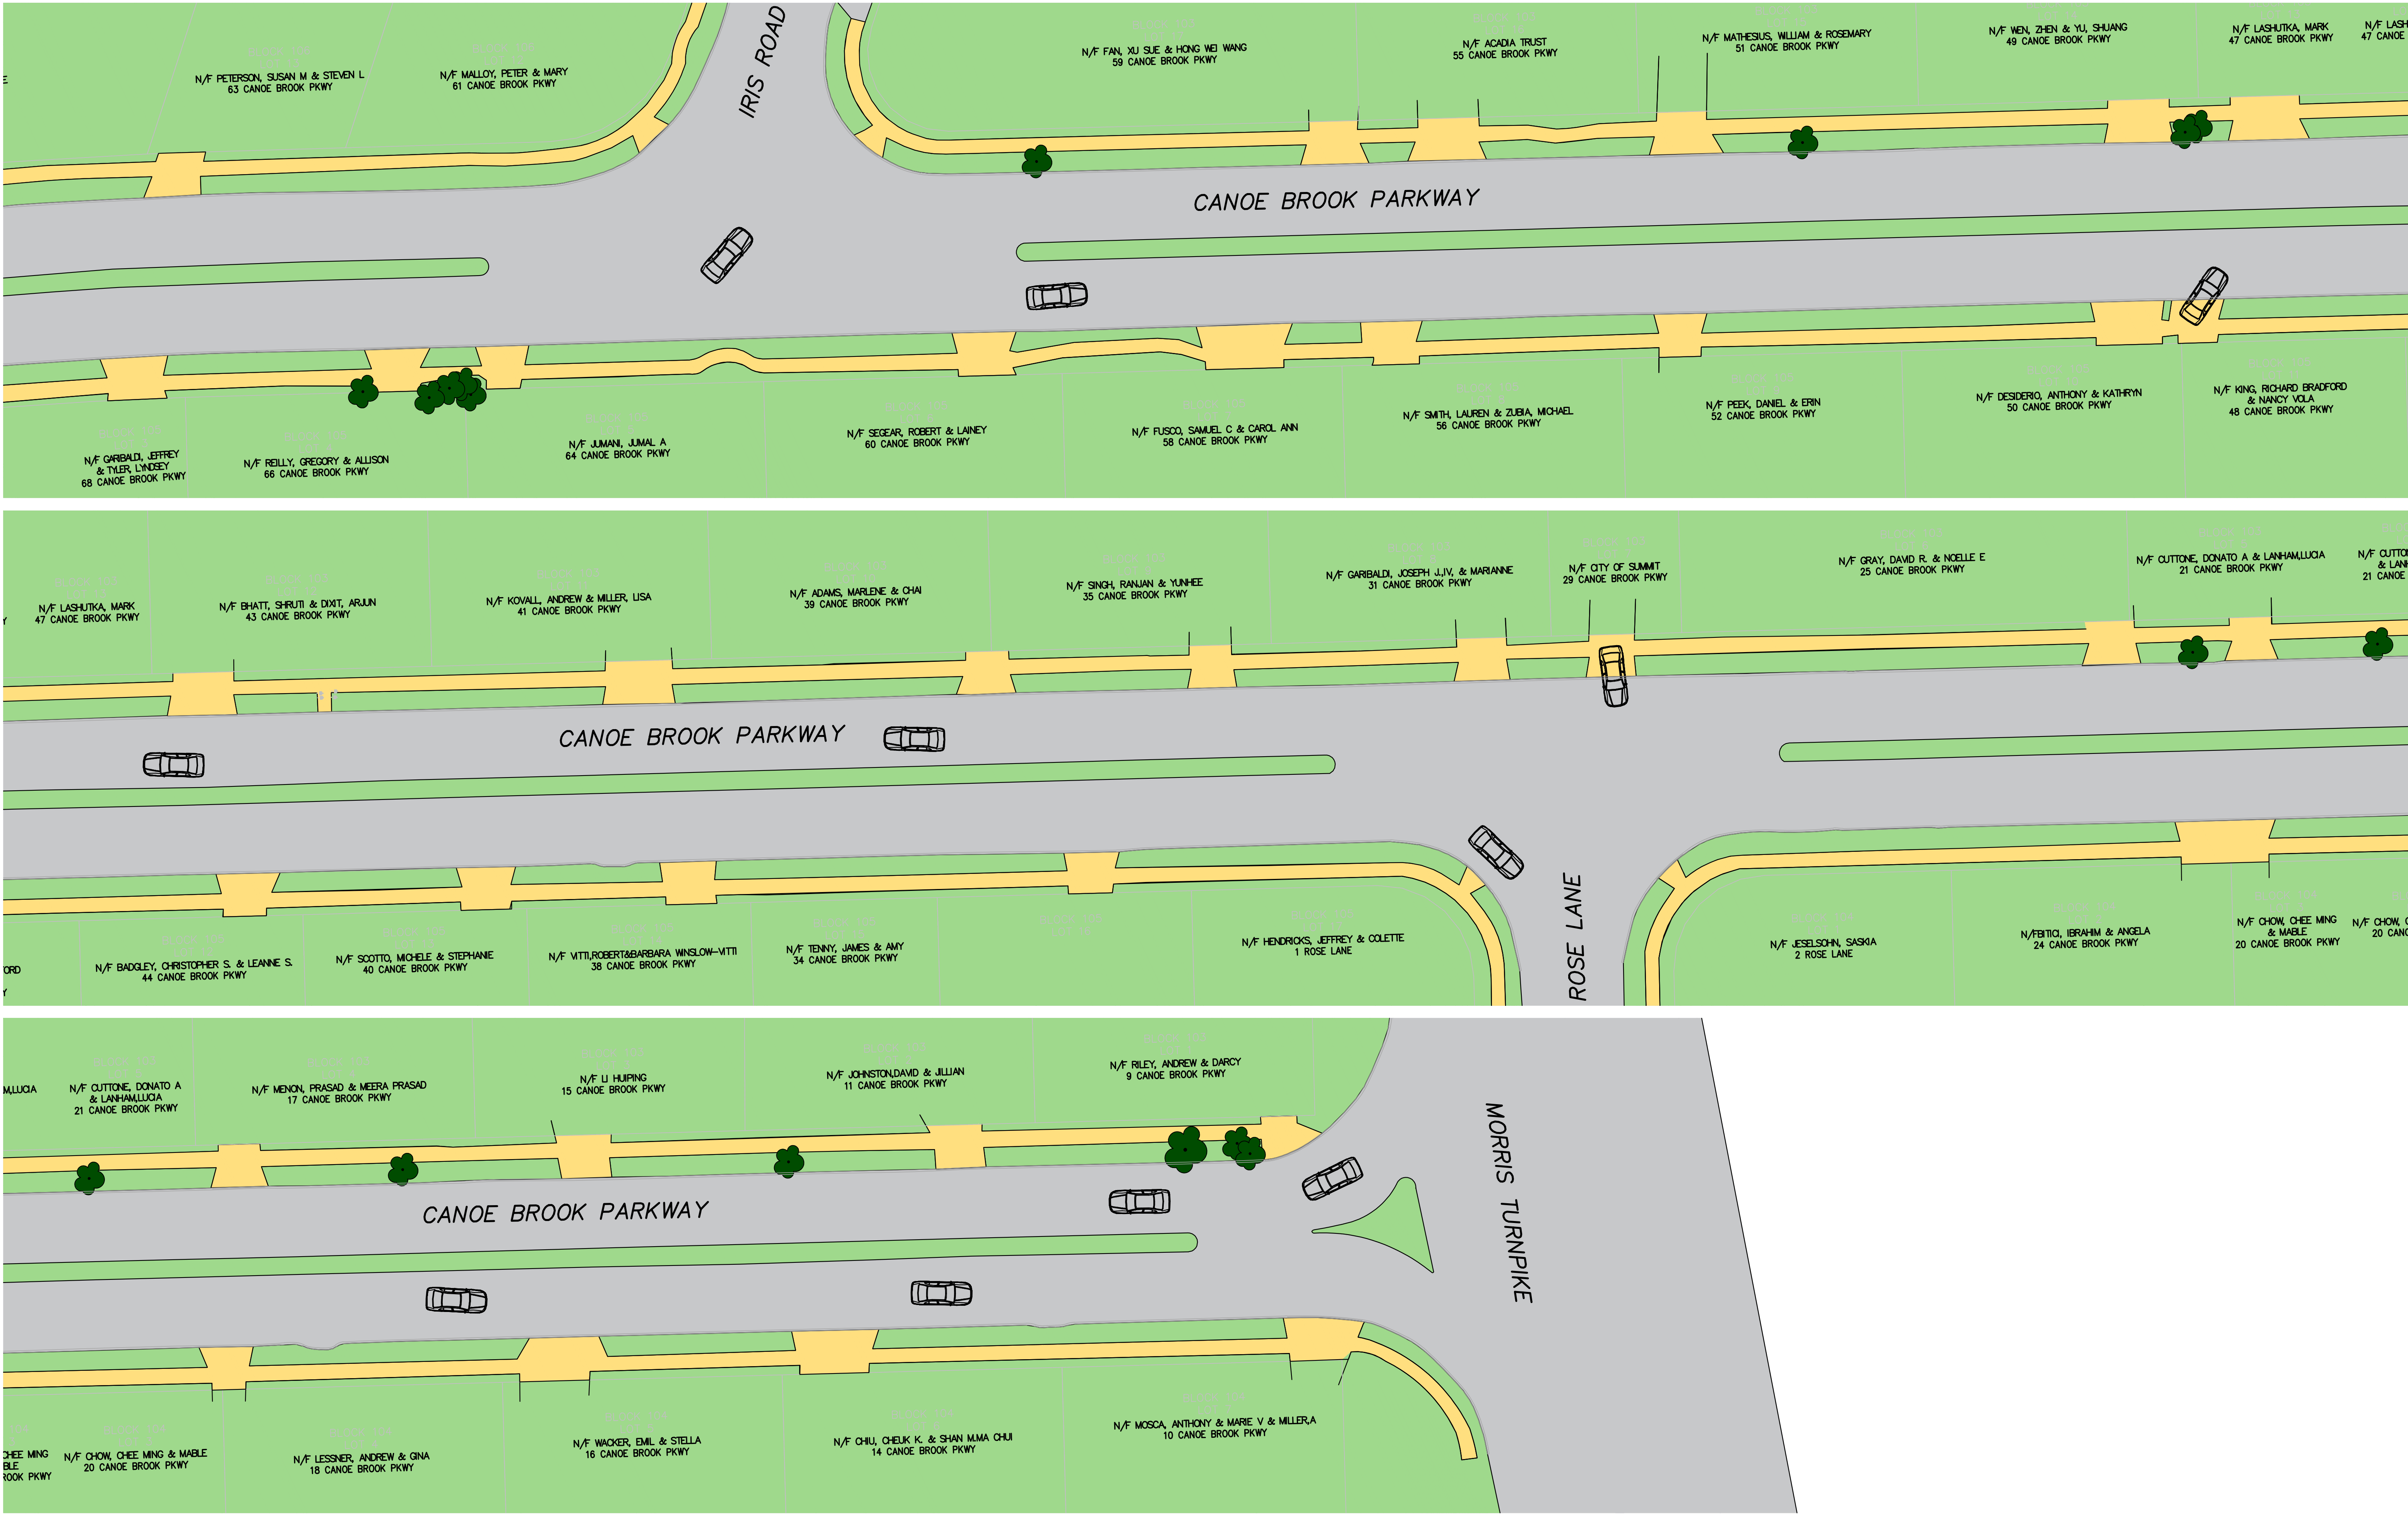

- ROADWAY
- GRASS
- PROPOSED SIDEWALK
- EXISTING SIDEWALK/DRIVEWAY

REVISIONS

NO.	DATE	DESCRIPTION

CANOE BROOK PARKWAY IMPROVEMENT PROJECT

PROPOSED CARTWAY MODIFICATIONS & SIDEWALK EXHIBIT

CITY OF SUMMIT UNION CO., N.J.

DIVISION OF ENGINEERING

DEPARTMENT OF COMMUNITY SERVICES

512 SPRINGFIELD AVENUE

SUMMIT NJ 07901

UNION COUNTY

Aaron J. Schrager

Professional Engineer

New Jersey Lic. No. 46143

City Engineer

CITY OF SUMMIT

UNION COUNTY NEW JERSEY

DATE:

9/5/2024

DRAWN

BY: SK

SCALE

1"=30'

1

OF

1