


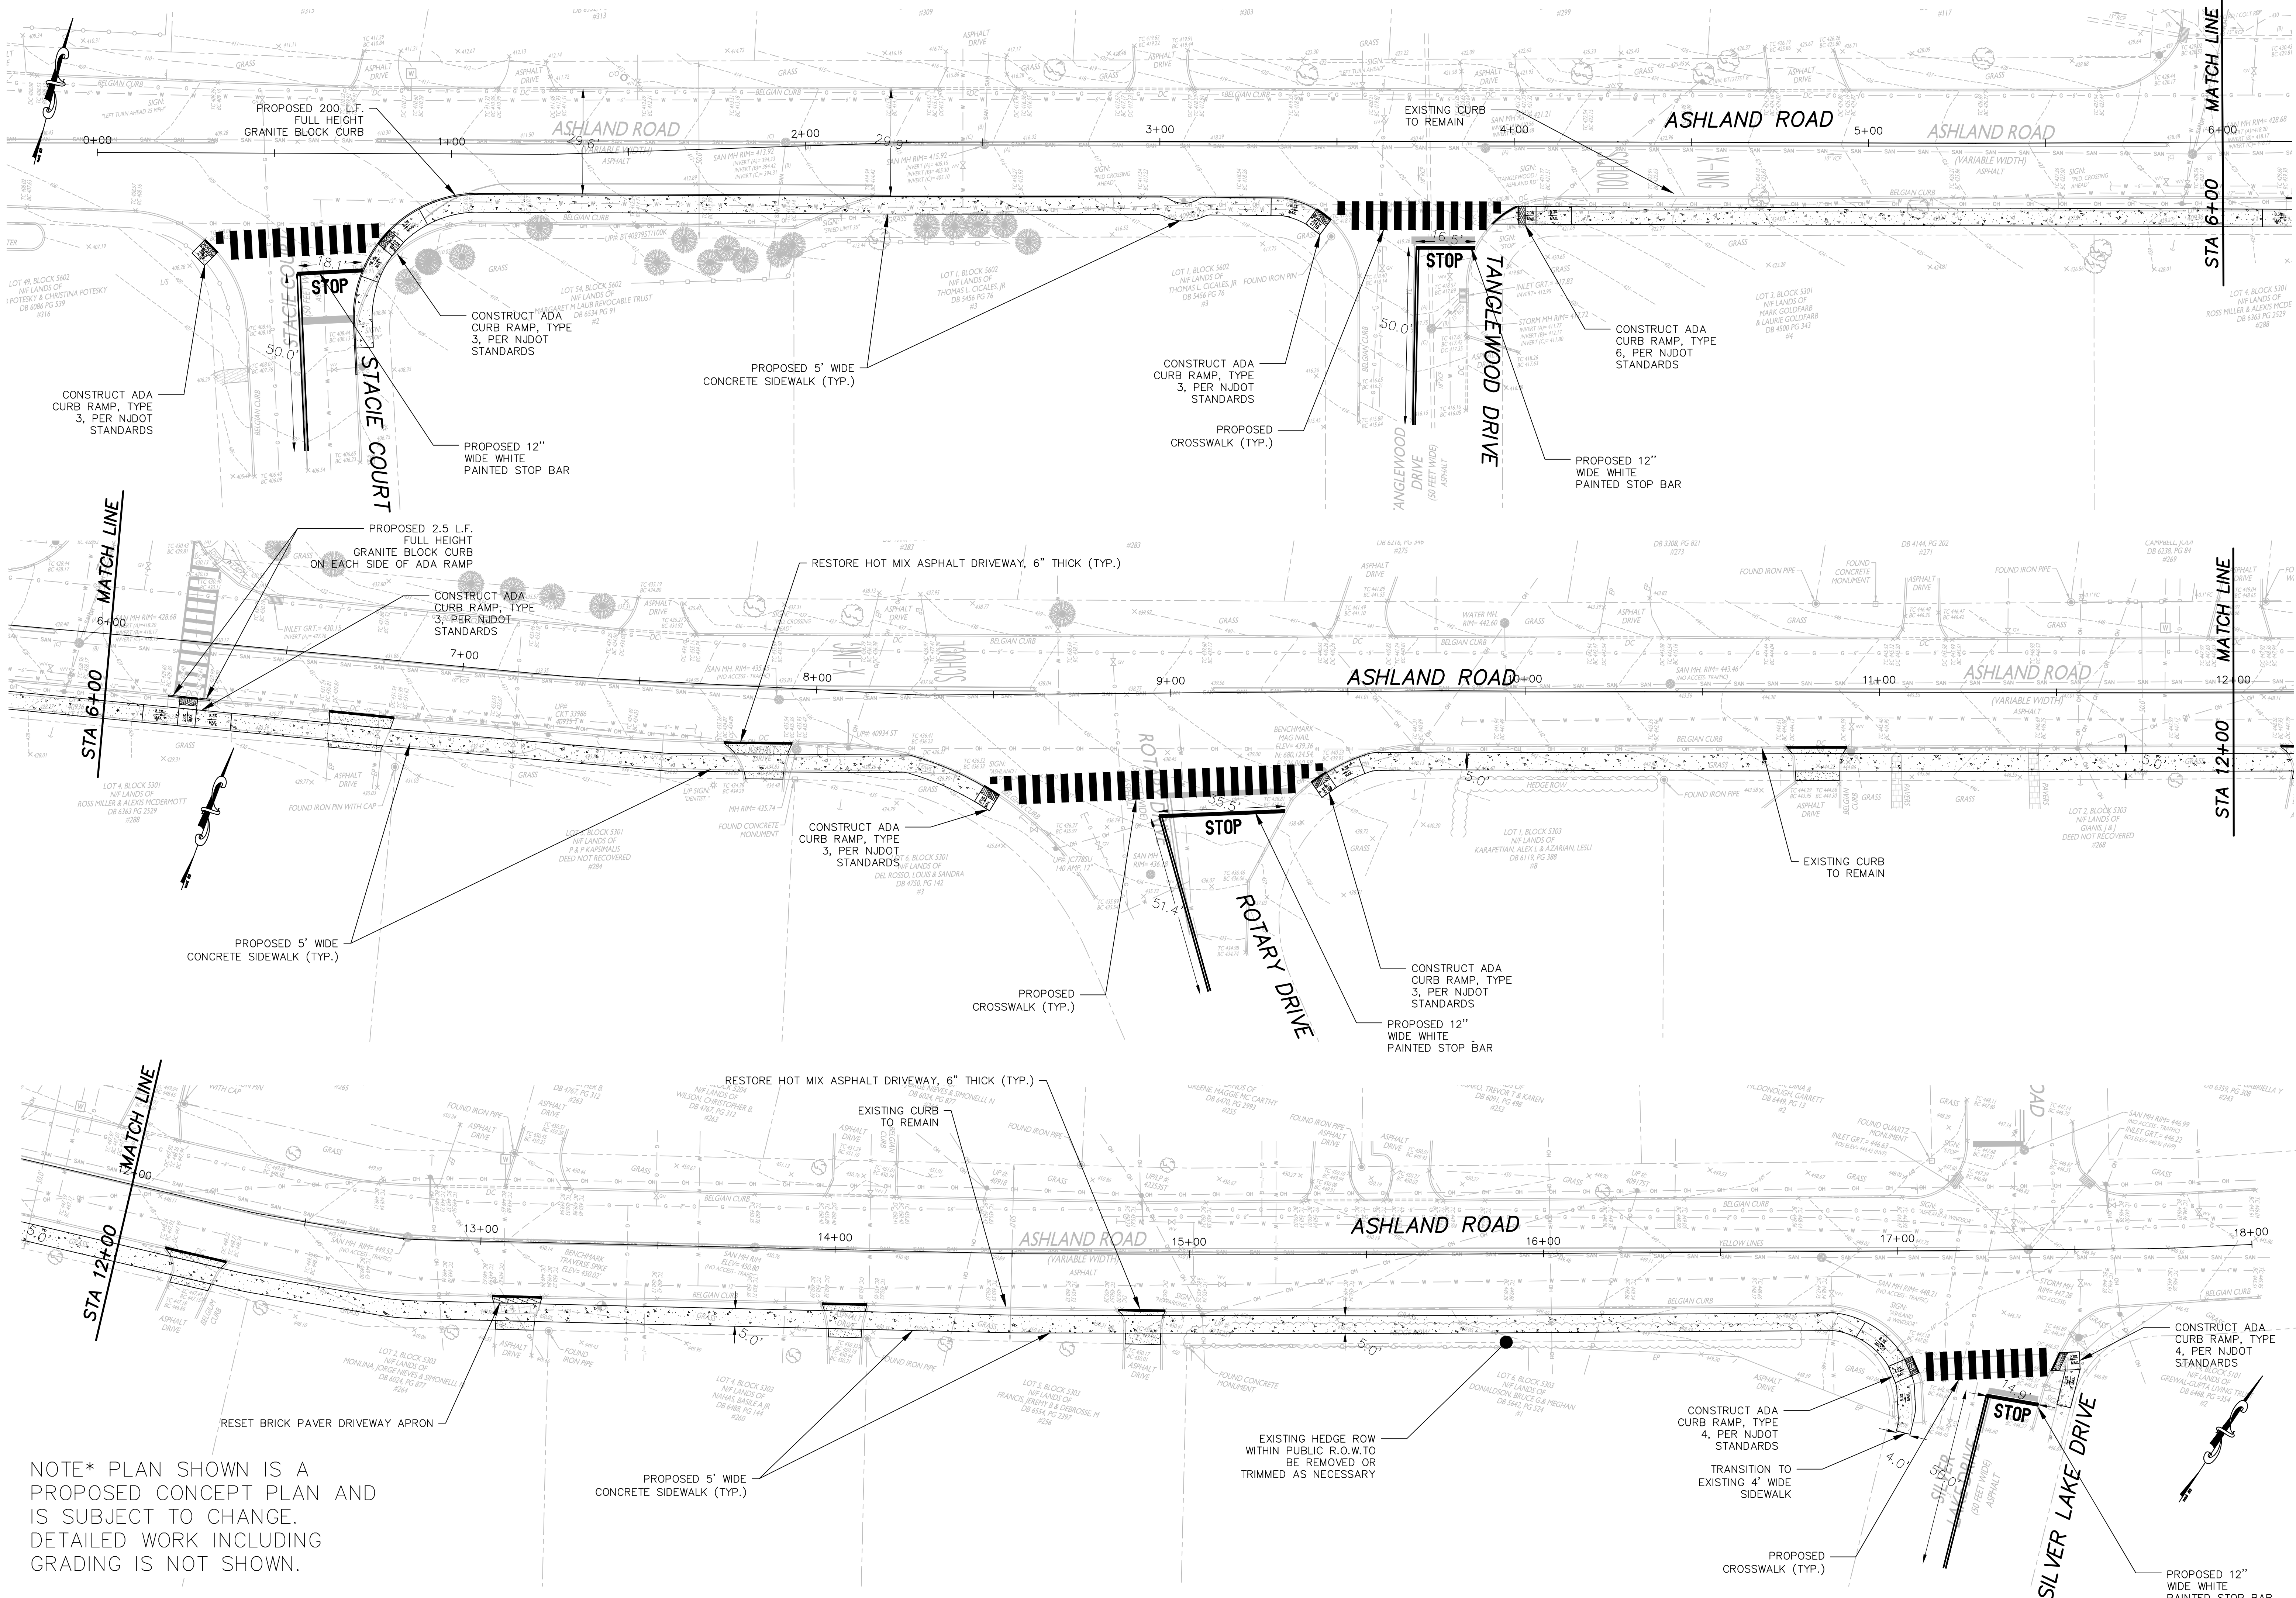

NOTE* PLAN SHOWN IS A PROPOSED CONCEPT PLAN AND IS SUBJECT TO CHANGE. DETAILED WORK INCLUDING GRADING IS NOT SHOWN.

REVISIONS	
NO.	DATE

ASHLAND ROAD SIDEWALK PROJECT

STACIE COURT TO SILVER LAKE DRIVE

SIDEWALK CONCEPT PLAN

CITY OF SUMMIT UNION CO., N.J.

DIVISION OF ENGINEERING

DEPARTMENT OF COMMUNITY SERVICES

512 SPRINGFIELD AVENUE

SUMMIT NJ 07901

UNION COUNTY

Aaron J. Schragger

Professional Engineer

New Jersey Lic. No. 46143

City Engineer

CITY OF SUMMIT

UNION COUNTY NEW JERSEY

DATE:

5/14/25

DRAWN BY:

KS

SCALE

1"=20'

1

OF

1